




SNOWGUMS





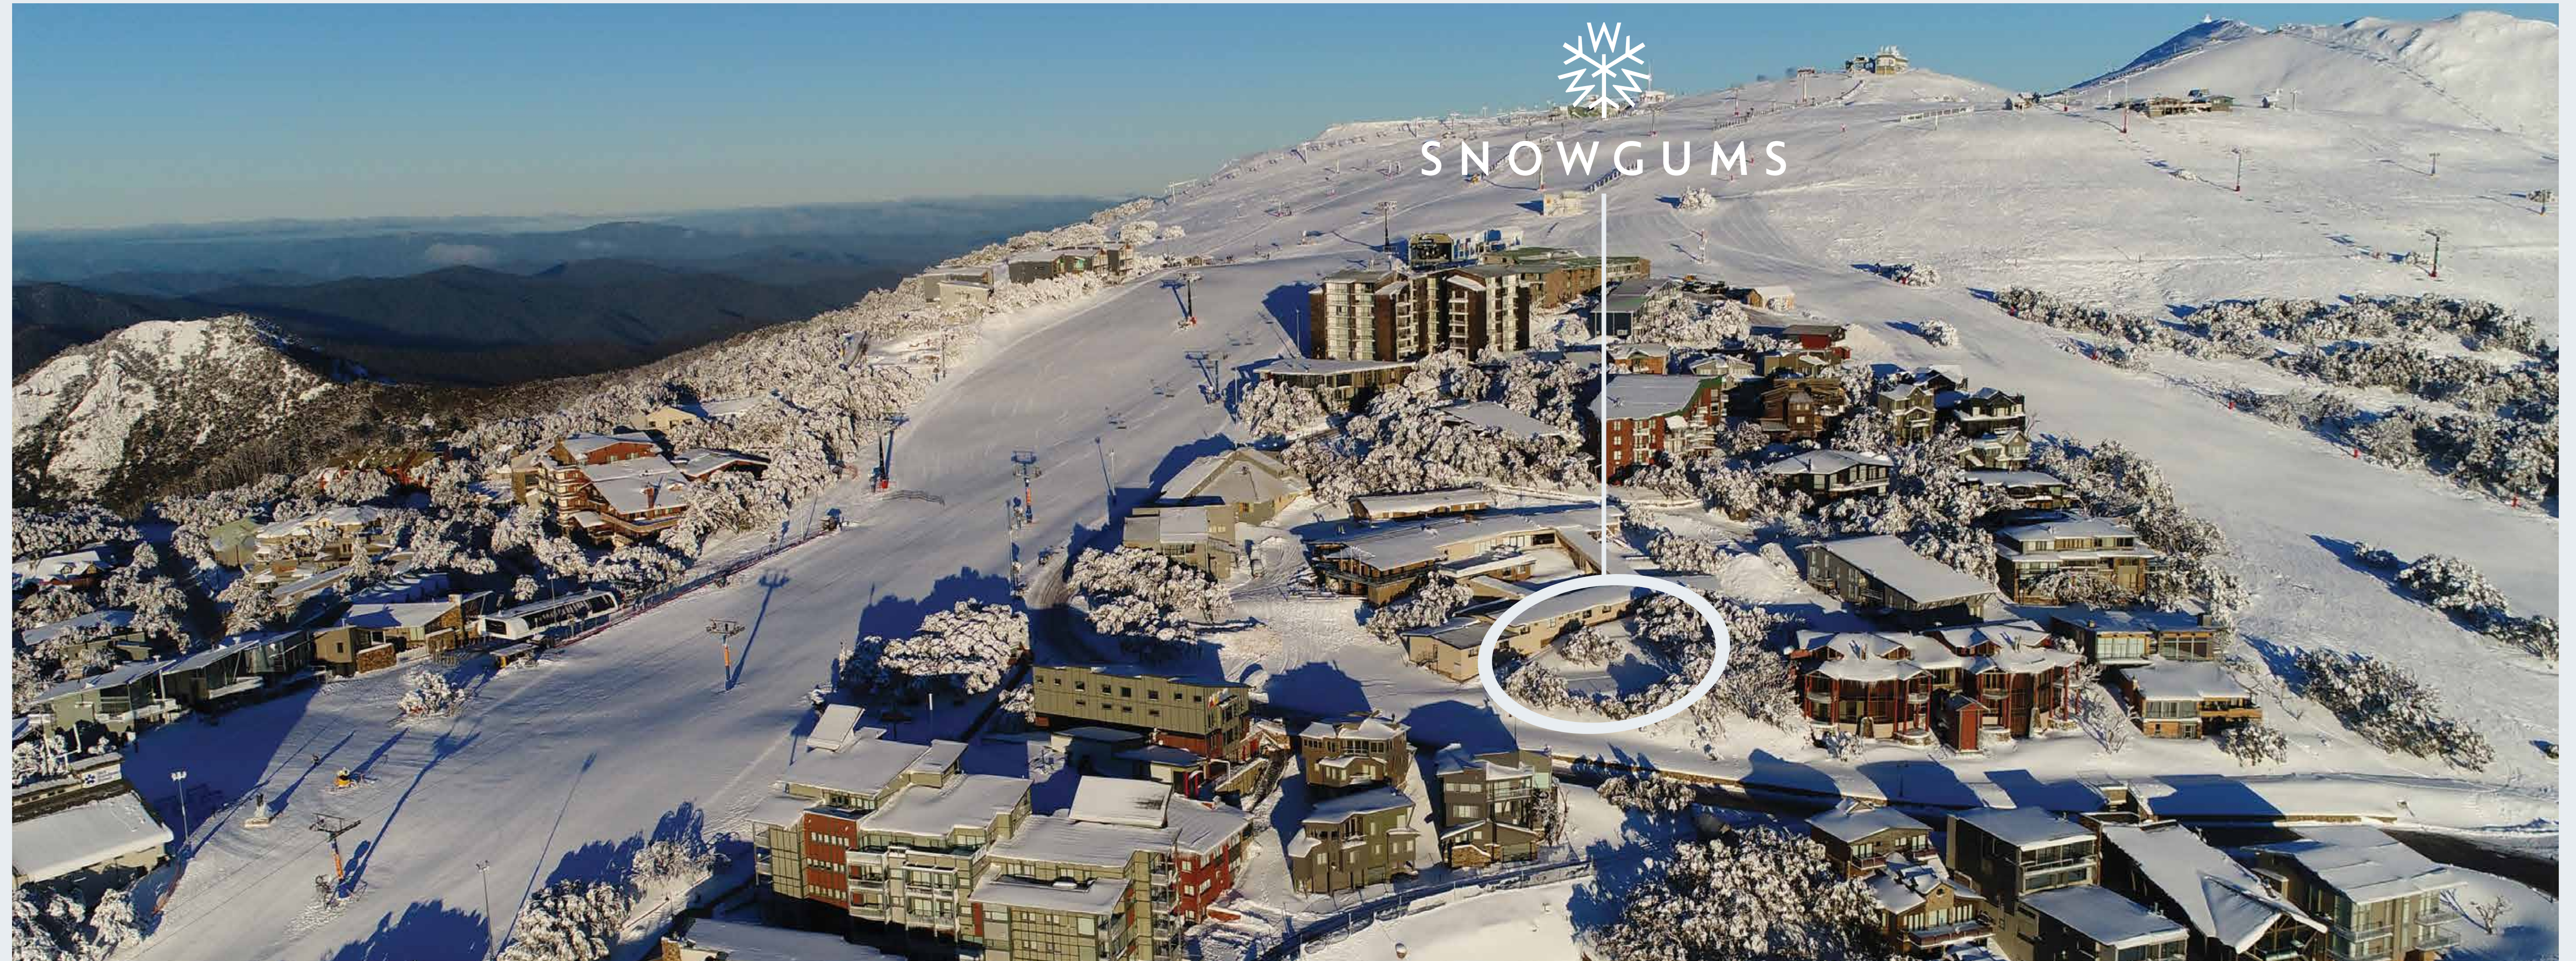



VIEW A LEVEL 1





VIEW A LEVEL 3







VIEW B LEVEL 2



VIEW B LEVEL 3



VIEW B LEVEL 4



VIEW C LEVEL 1



VIEW C LEVEL 2



VIEW C LEVEL 3



VIEW D LEVEL 1



VIEW D LEVEL 2




VIEW D LEVEL 3




CAR PARK




LEVEL ONE

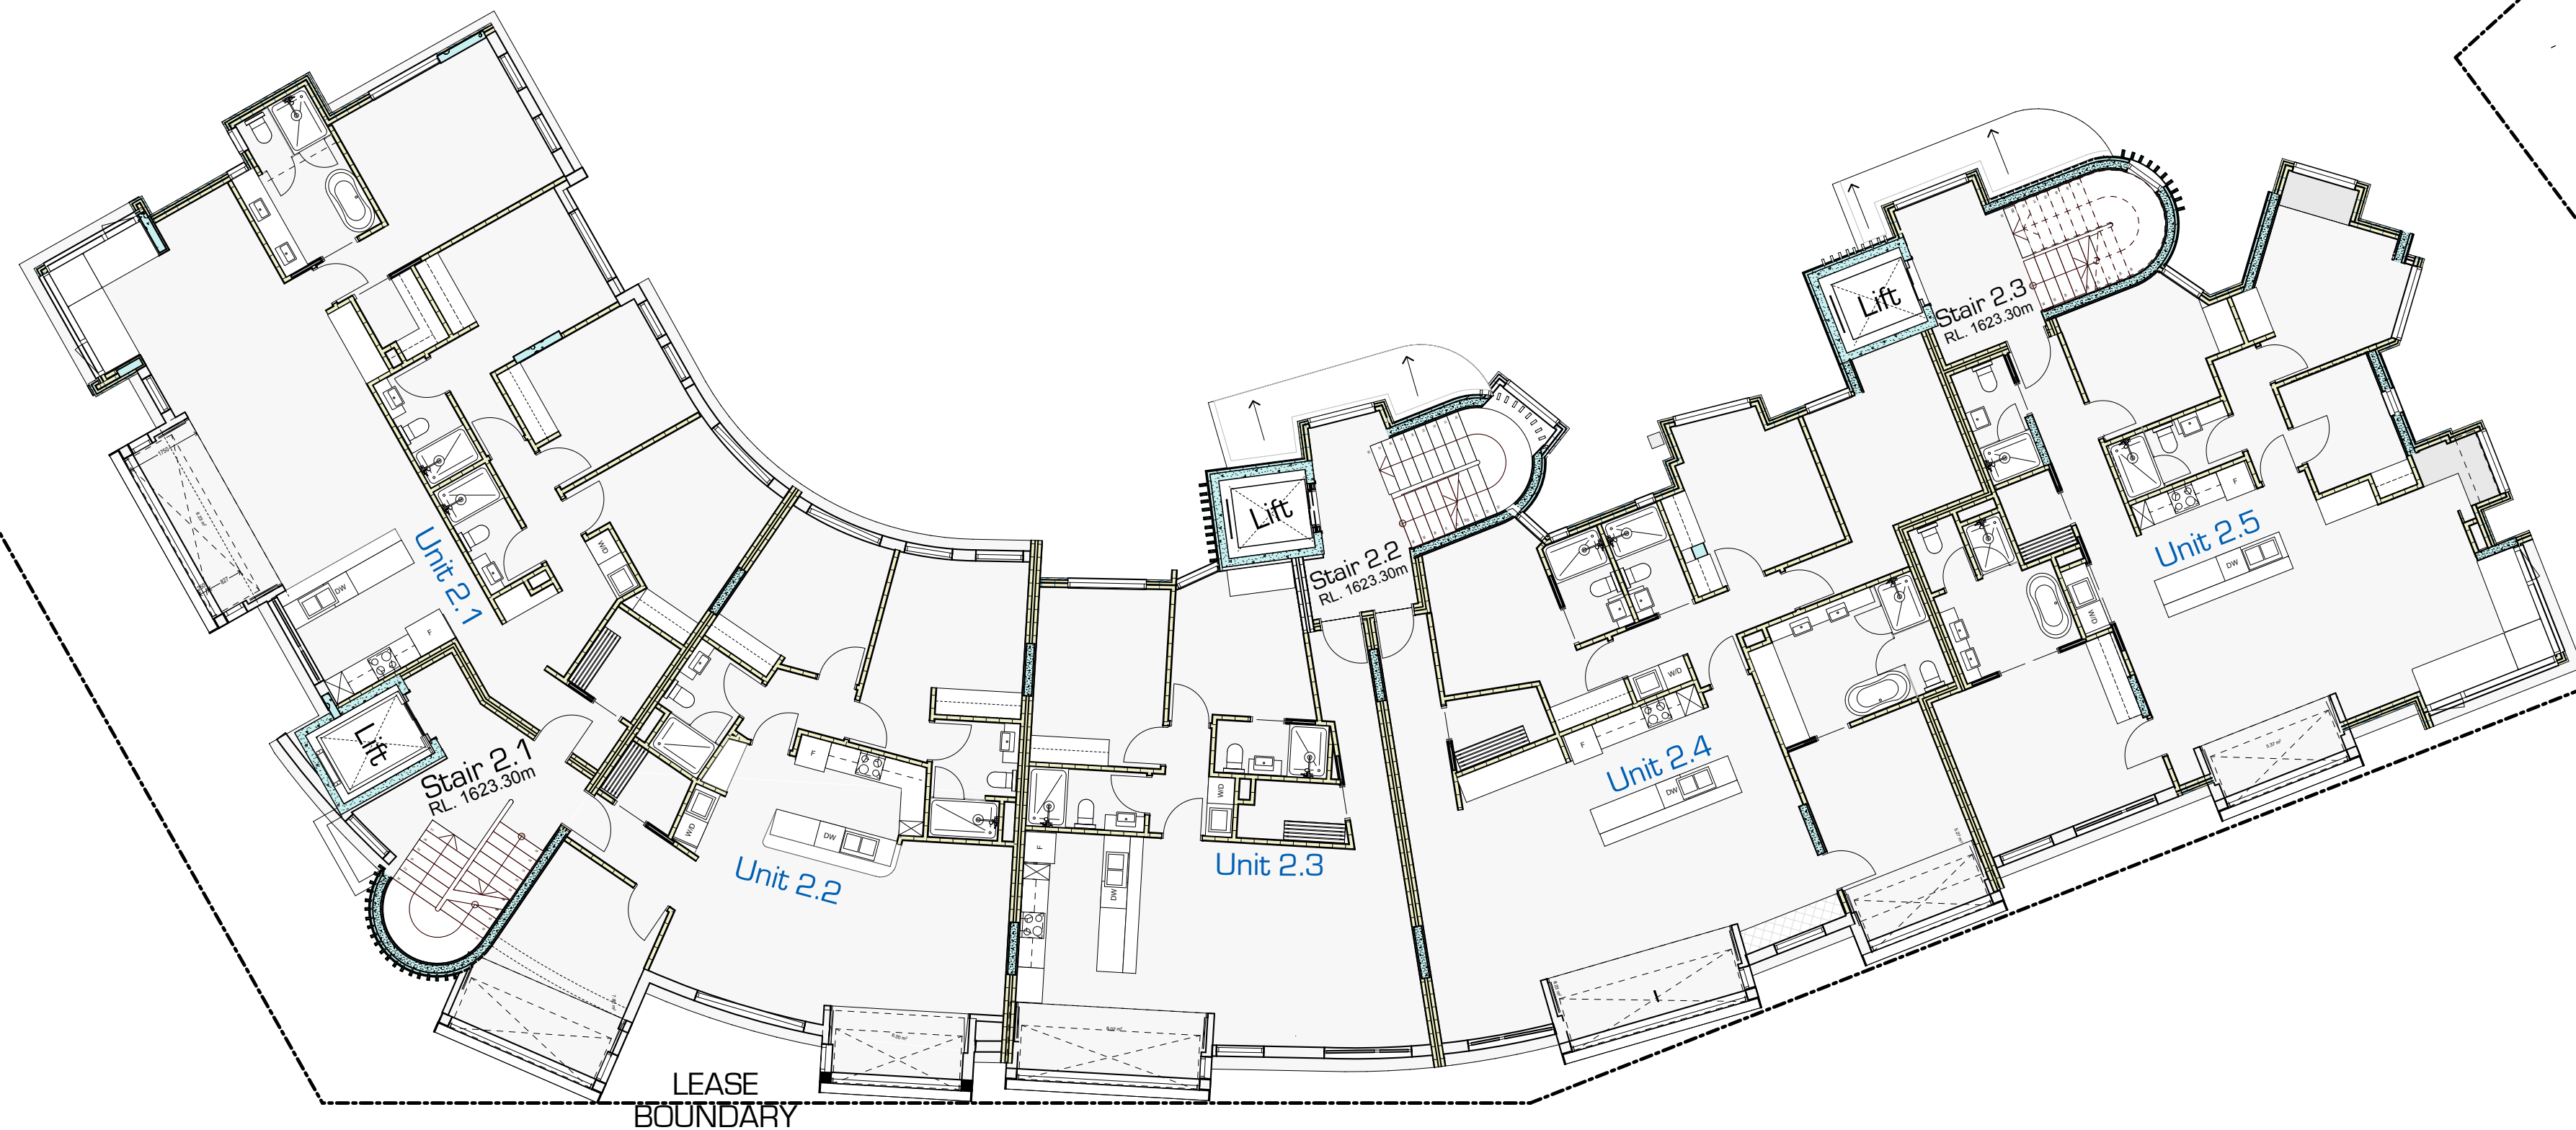

LEVEL TWO

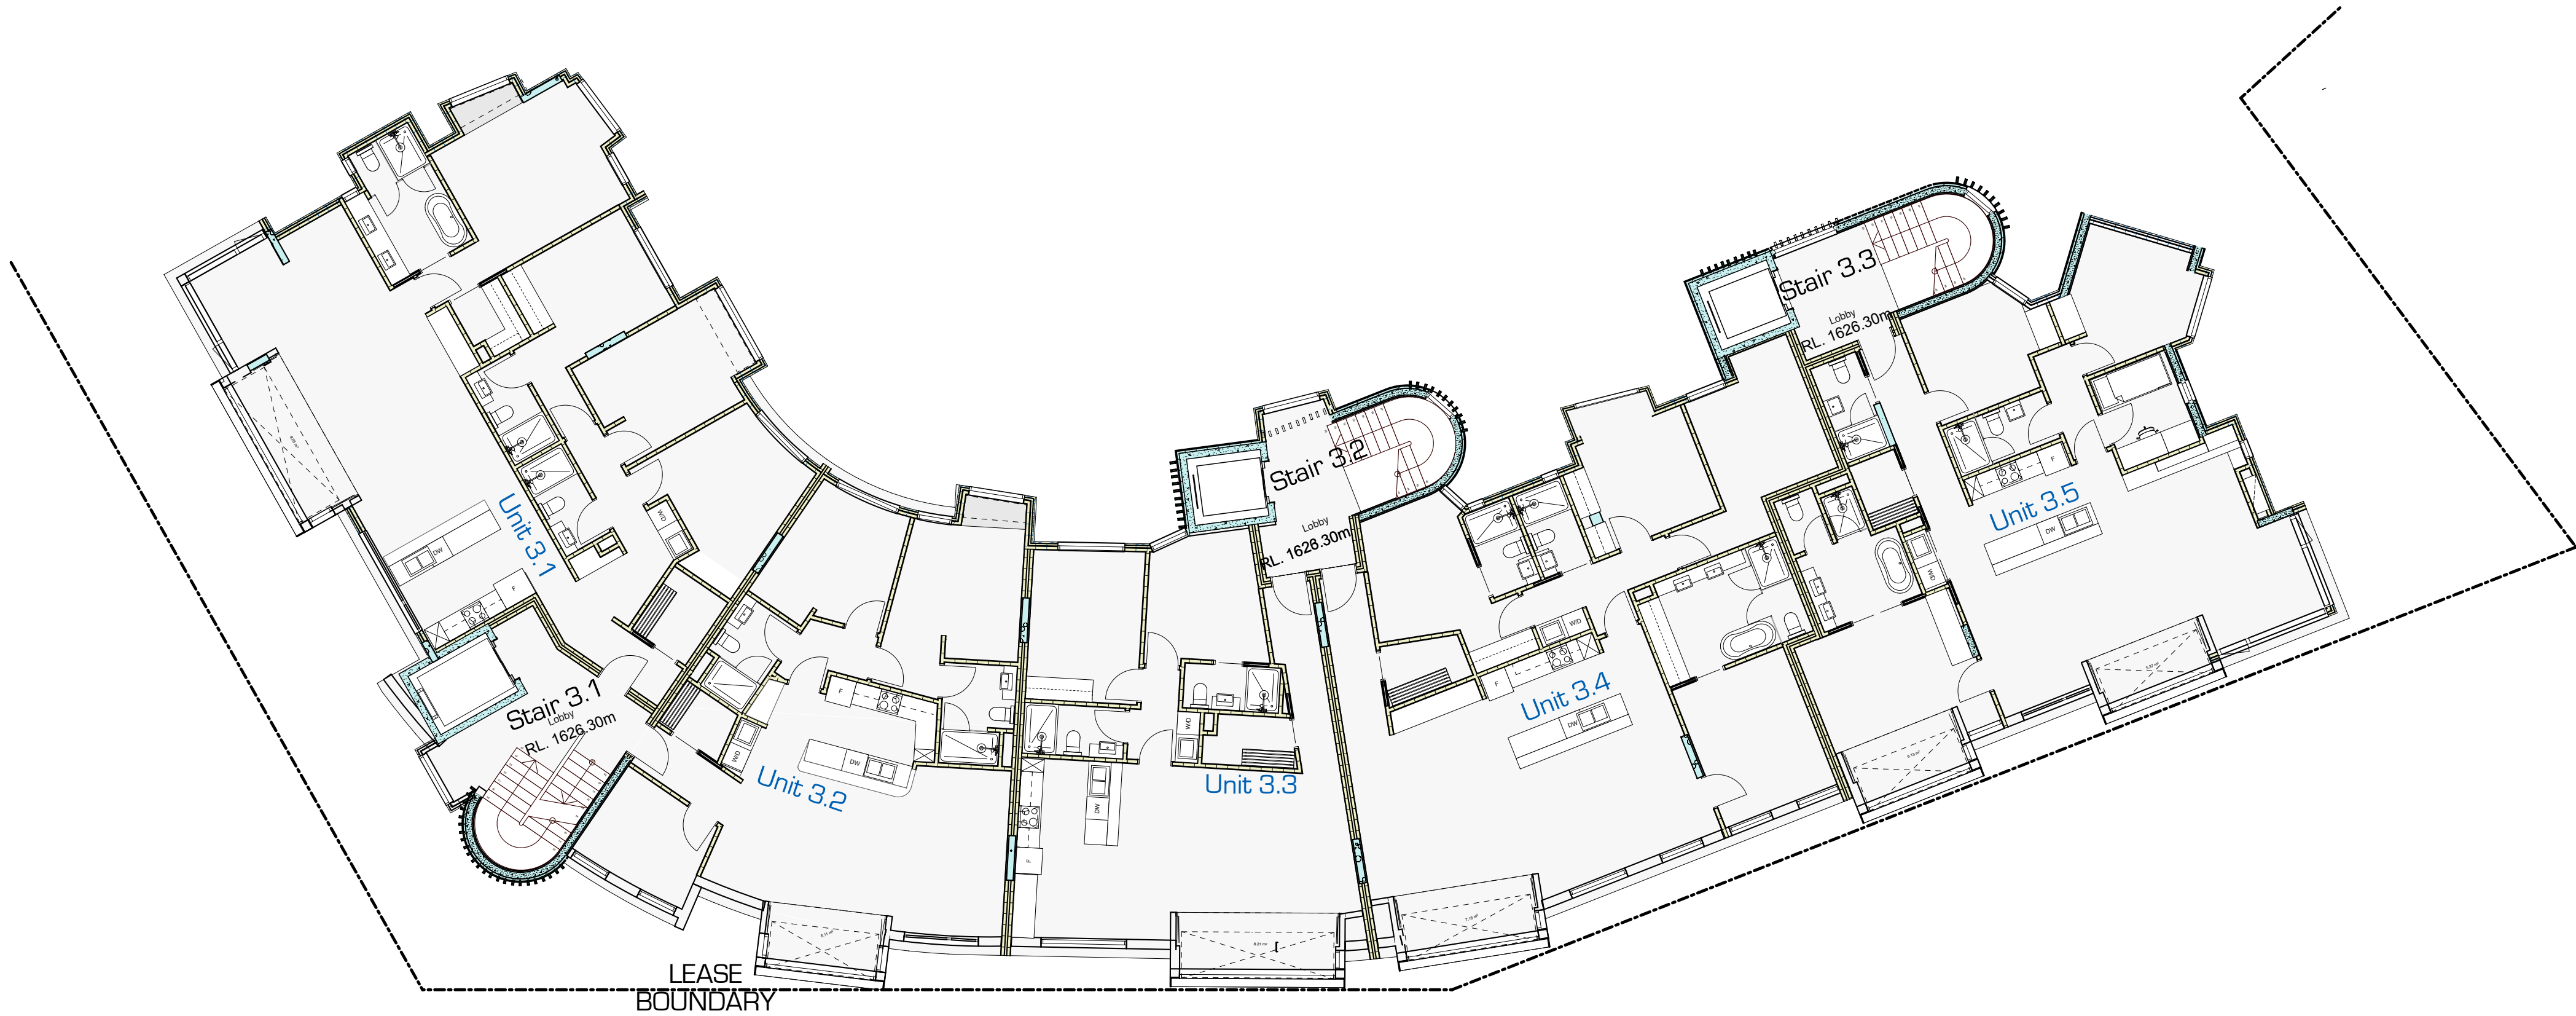


LEVEL THREE

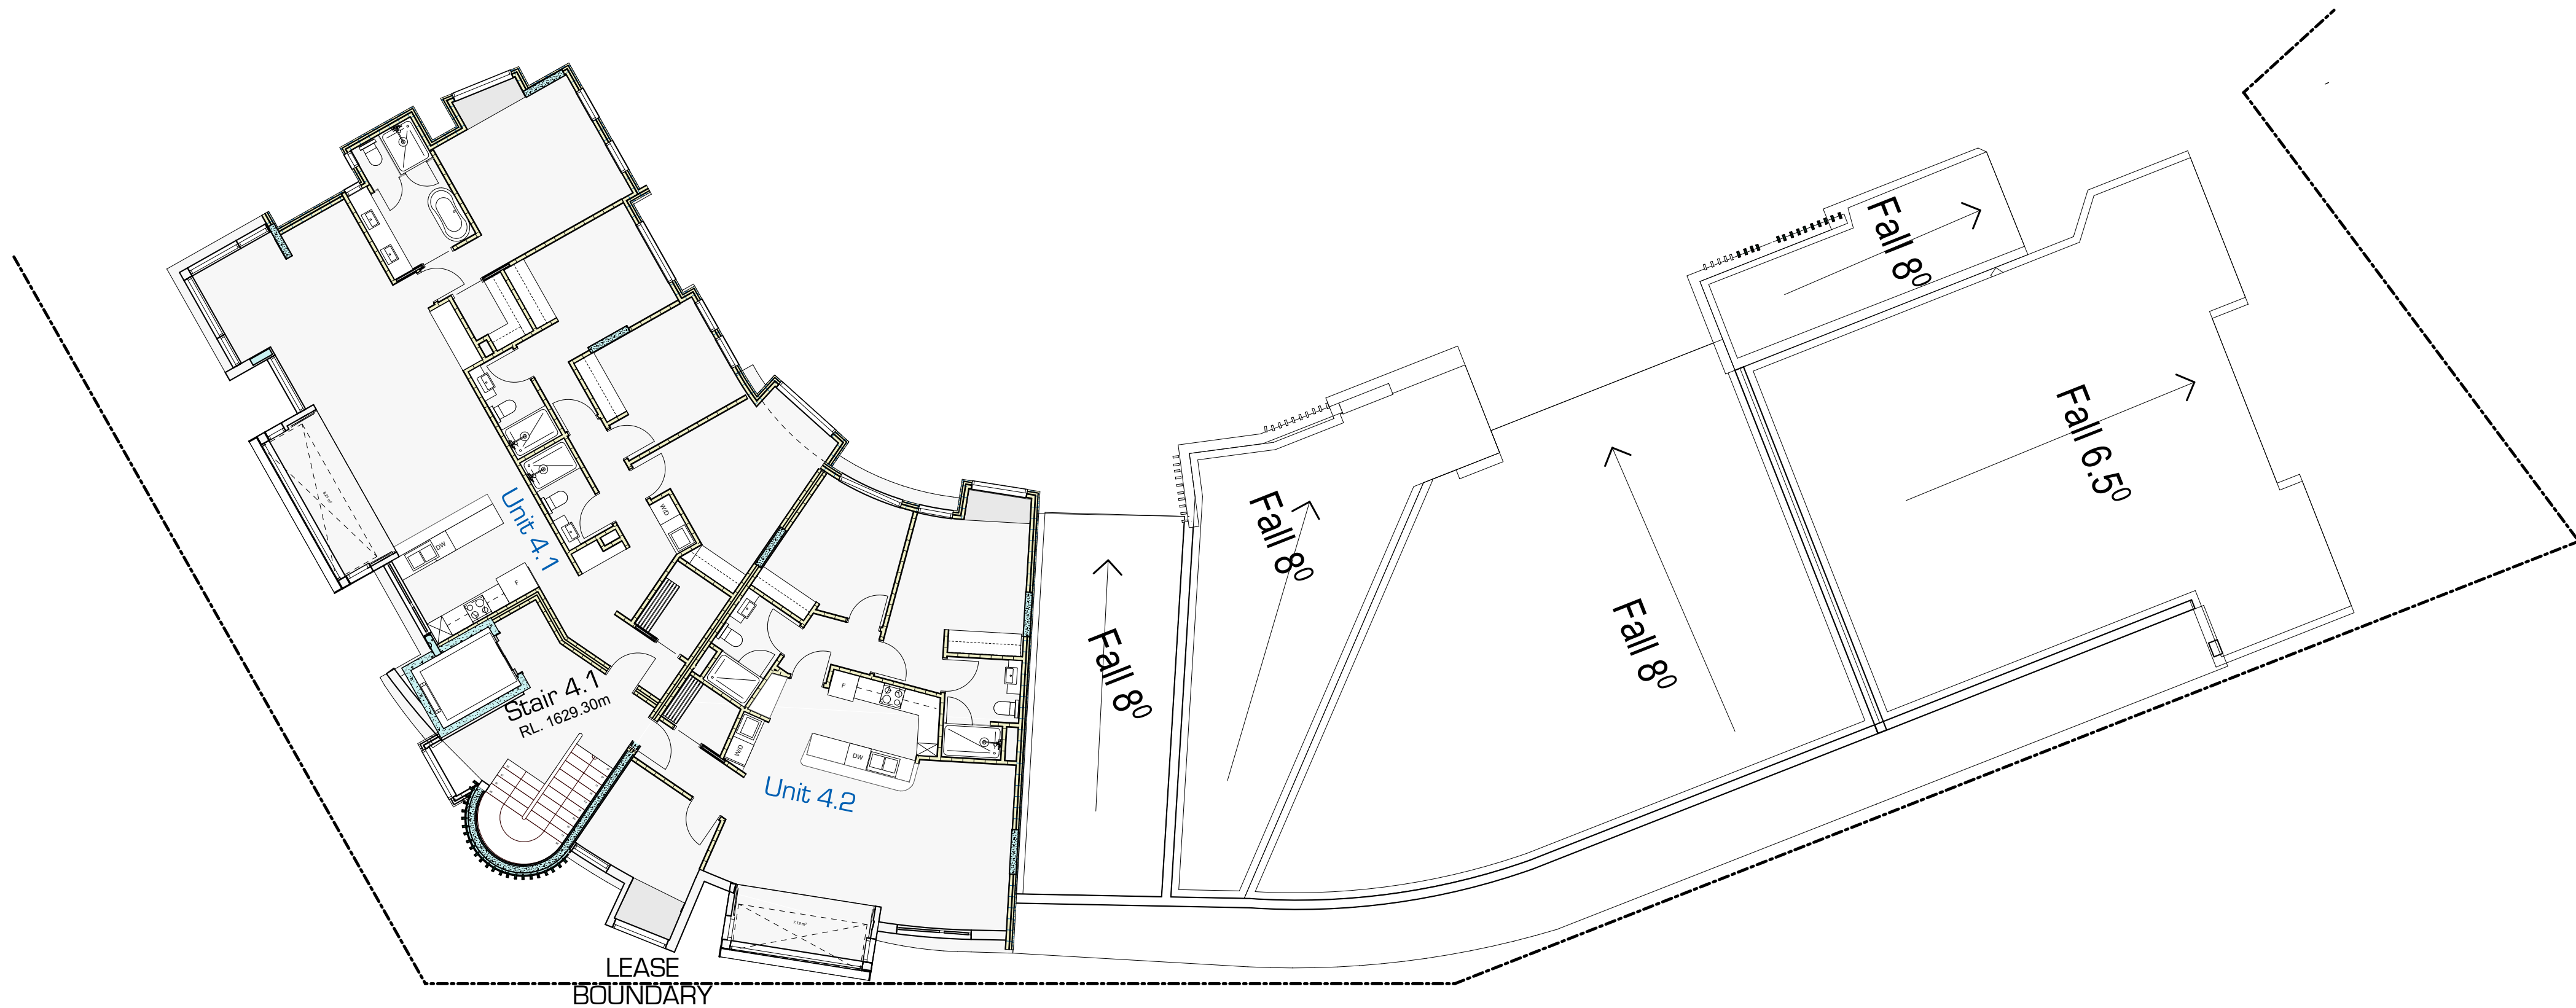

LEVEL FOUR

DISCLAIMER: Please note this drawing is to be used as a guide only and must not be used for construction unless issued by the Architect as a Stamped Construction Set. All efforts have been made to ensure its accuracy at time of print. Changes may be made and dimensions, areas, fixtures, fittings, finishes and specifications are subject to change without notice. Window placement, balcony configuration, wardrobe sizes and room areas may vary within each apartment.

0 1M 2M 5M

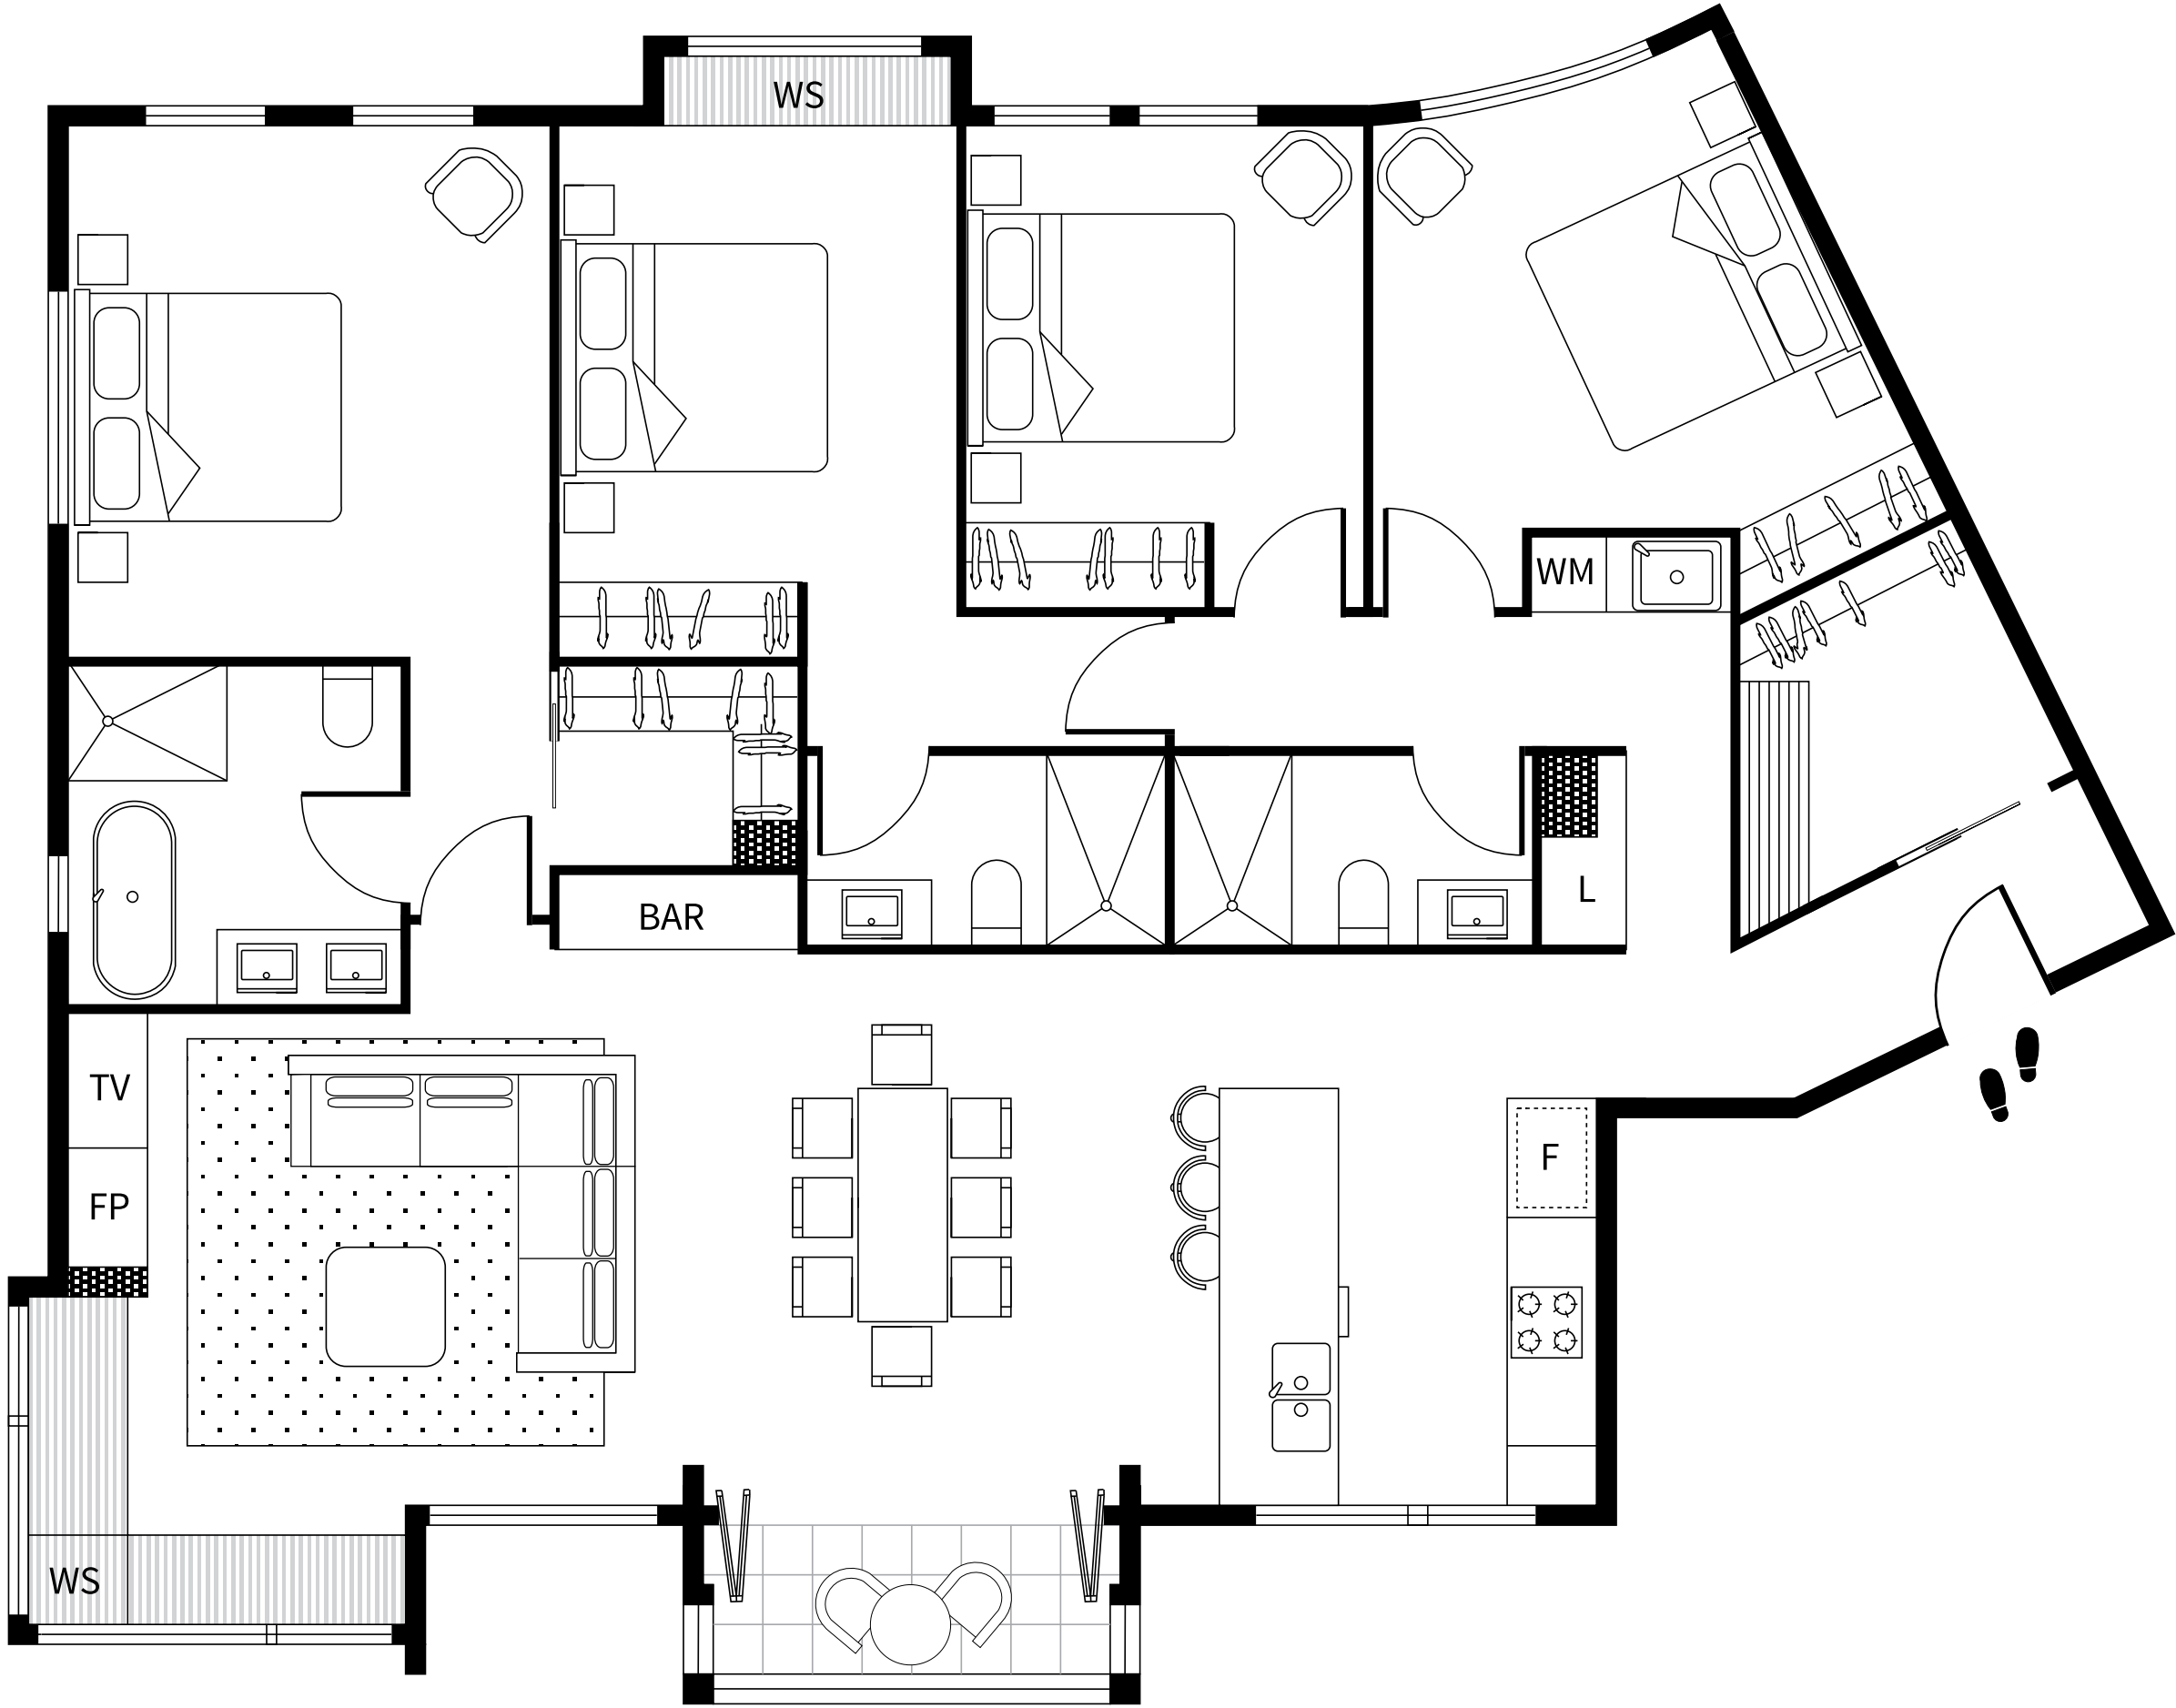


APARTMENT 1.1

LEVEL ONE

Bedrooms	4
Bathrooms	3
Car space	1
AREA (including Winter Garden Balcony)	
TOTAL	164.2M ²

LEGEND


L	Linen
WM	Washer/Dryer
FP	Fireplace
F	Integrated fridge
WS	Window seating

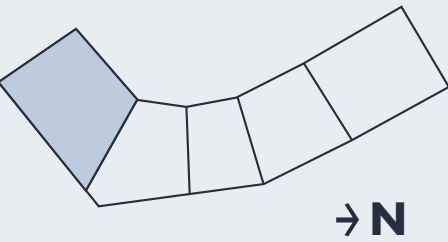

SNOWGUMS



DISCLAIMER: Please note this drawing is to be used as a guide only and must not be used for construction unless issued by the Architect as a Stamped Construction Set. All efforts have been made to ensure its accuracy at time of print. Changes may be made and dimensions, areas, fixtures, fittings, finishes and specifications are subject to change without notice. Window placement, balcony configuration, wardrobe sizes and room areas may vary within each apartment.

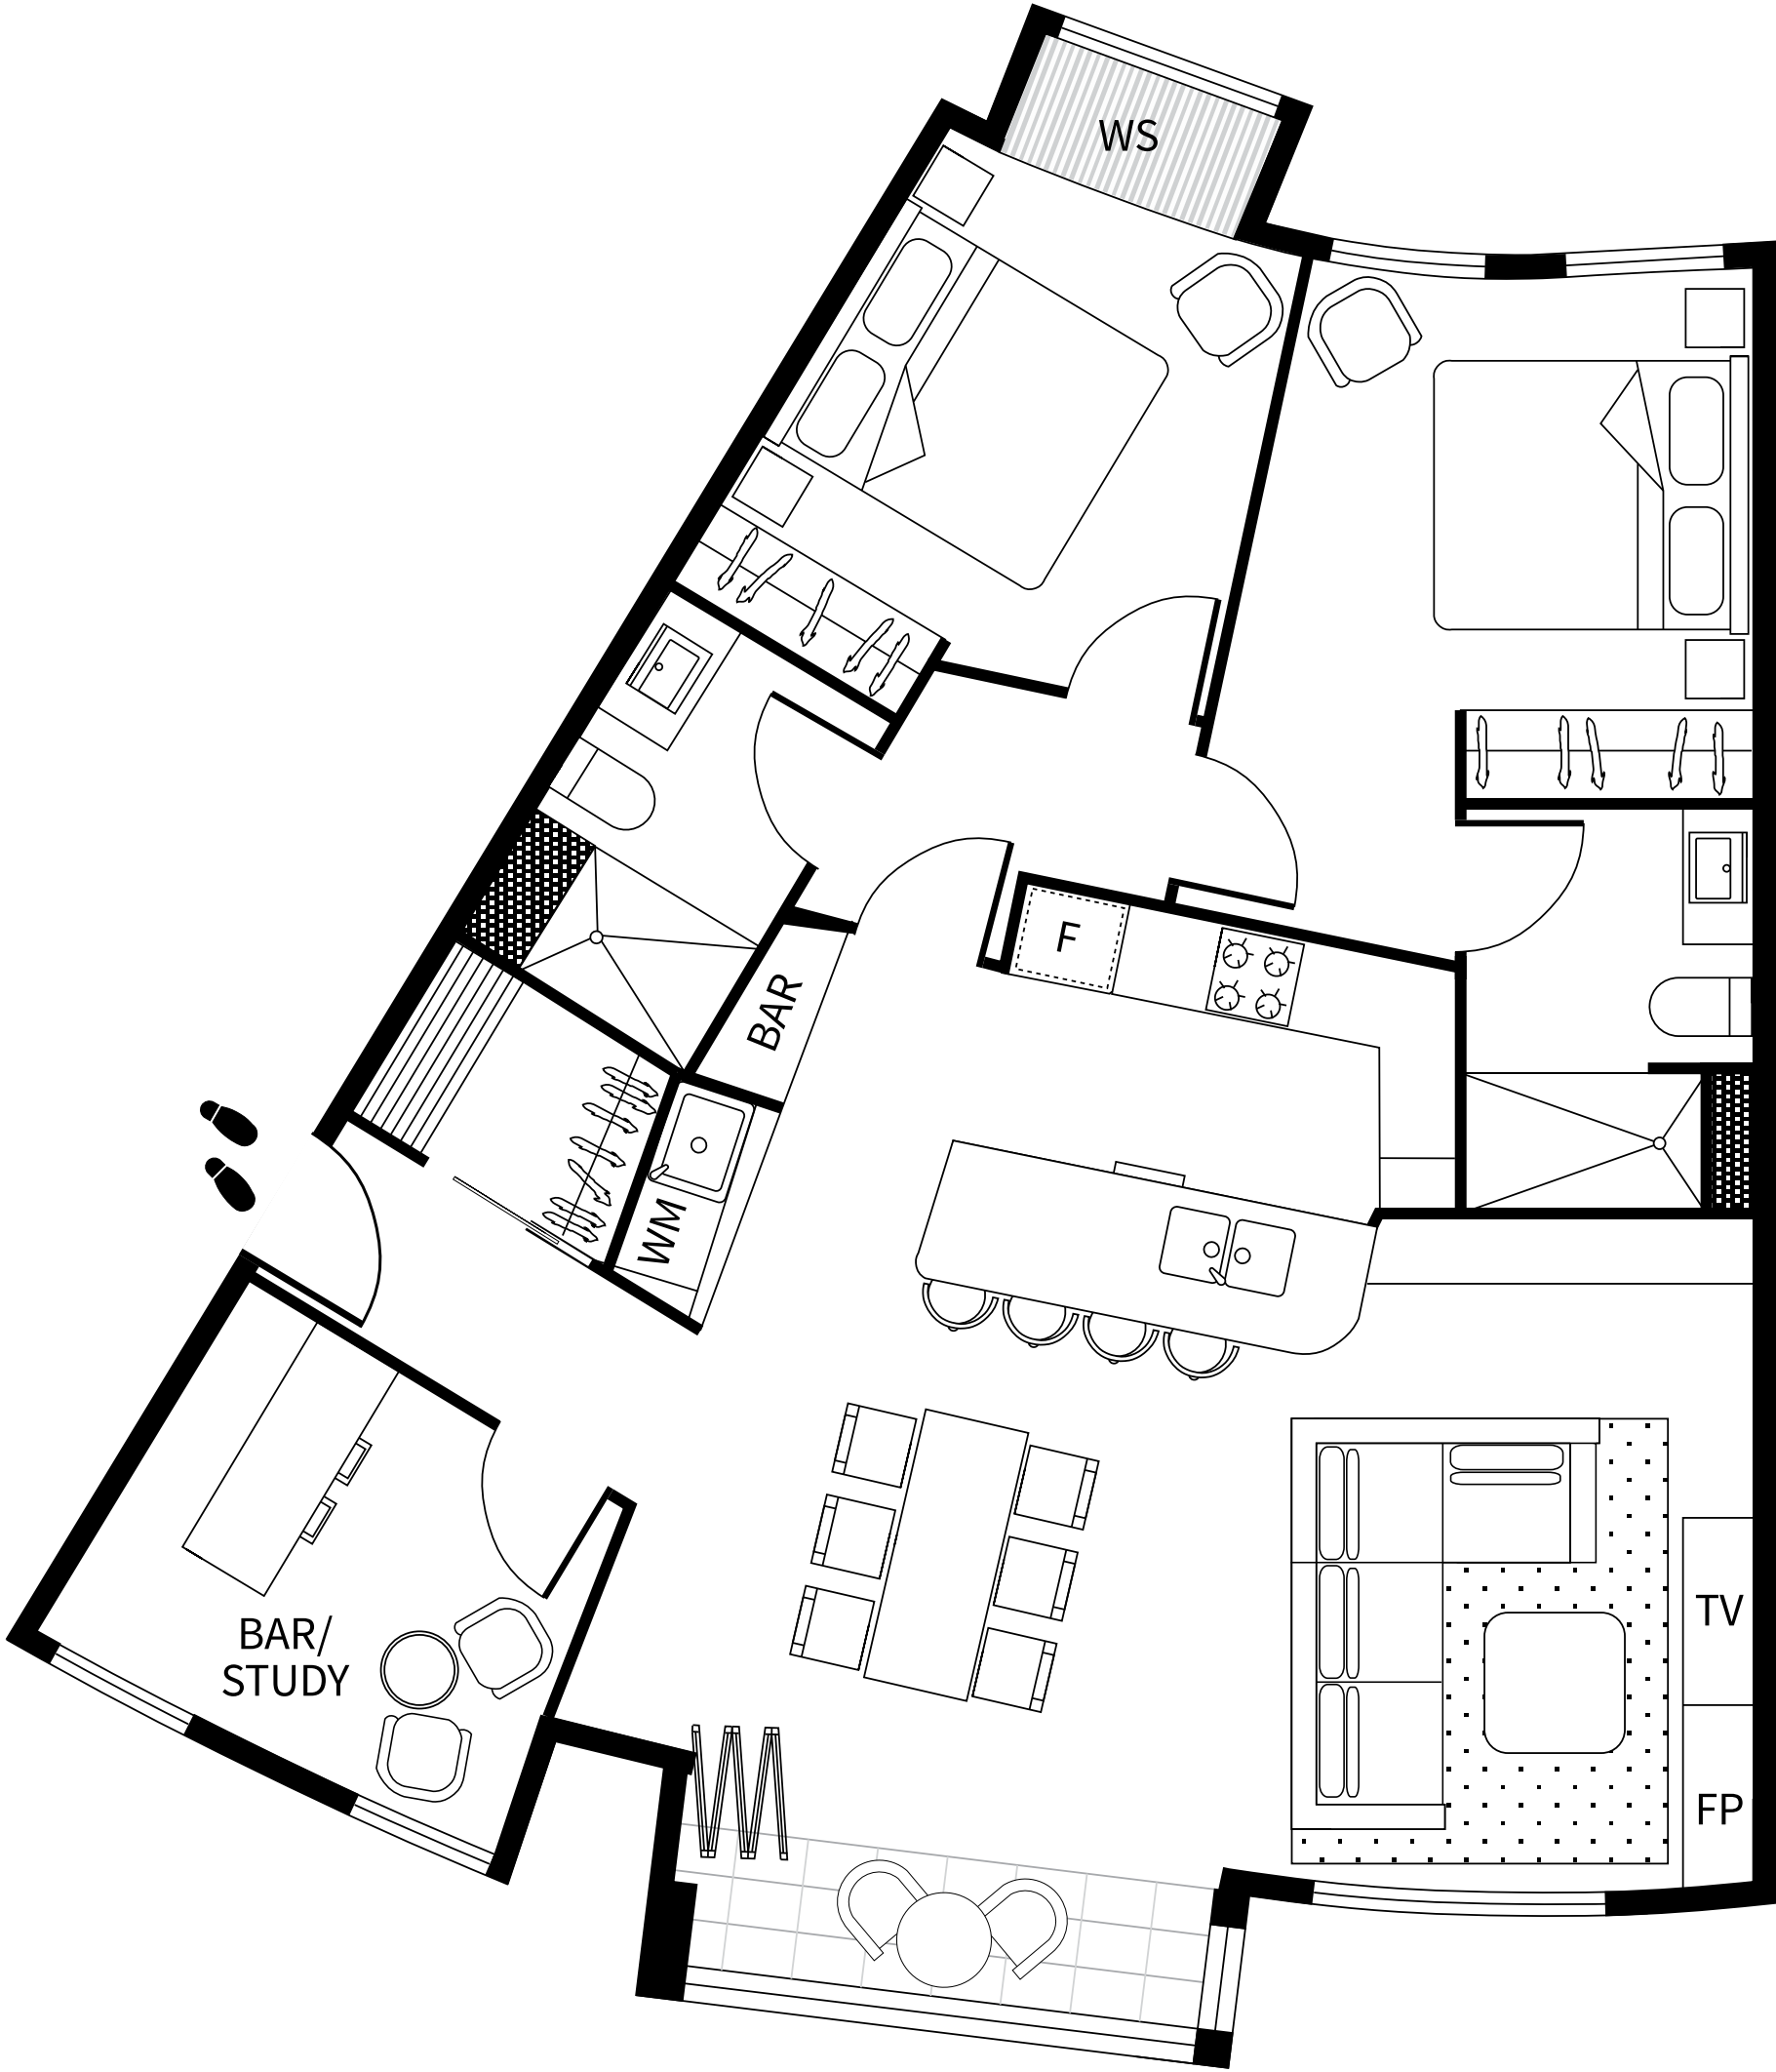


APARTMENT 1.2

LEVEL ONE

Bedrooms	2
Bathrooms	2
Car space	1
AREA (including Winter Garden Balcony)	
TOTAL	112.7M ²

LEGEND


WM	Washer/Dryer
FP	Fireplace
F	Integrated fridge
WS	Window seating

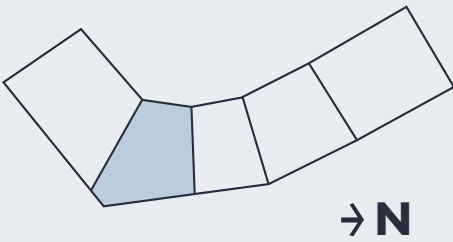

SNOWGUMS



DISCLAIMER: Please note this drawing is to be used as a guide only and must not be used for construction unless issued by the Architect as a Stamped Construction Set. All efforts have been made to ensure its accuracy at time of print. Changes may be made and dimensions, areas, fixtures, fittings, finishes and specifications are subject to change without notice. Window placement, balcony configuration, wardrobe sizes and room areas may vary within each apartment.

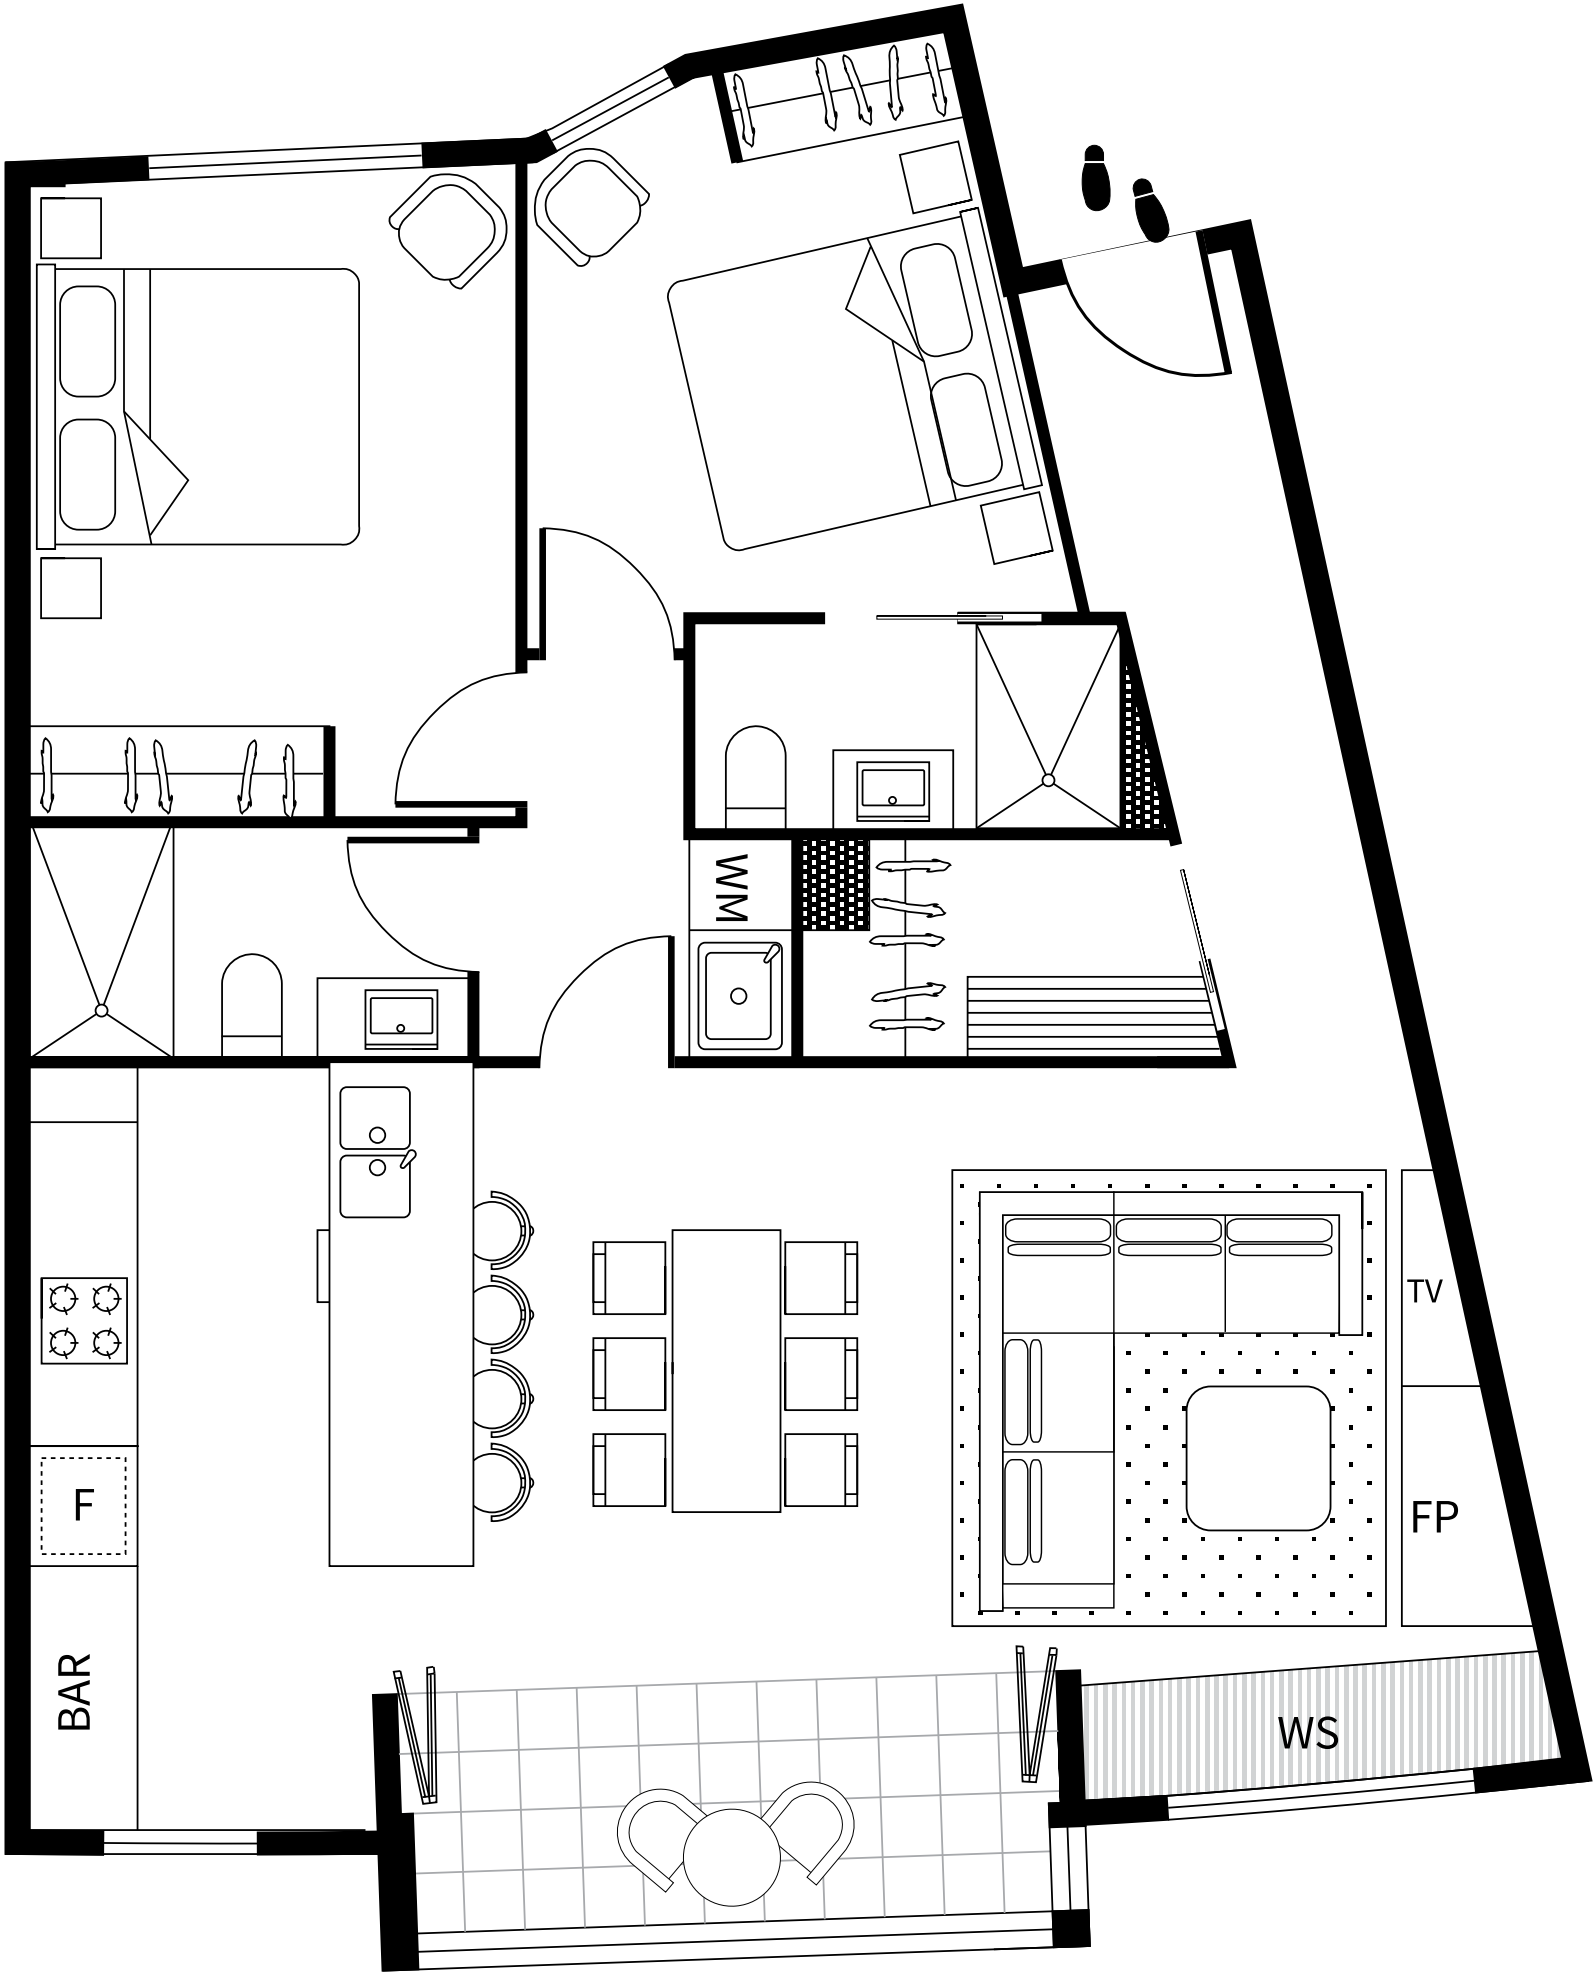


APARTMENT 1.3

LEVEL ONE

Bedrooms	2
Bathrooms	2
Car space	1
AREA (including Winter Garden Balcony)	
TOTAL	98.5M ²

LEGEND


WM	Washer/Dryer
FP	Fireplace
F	Integrated fridge
WS	Window seating

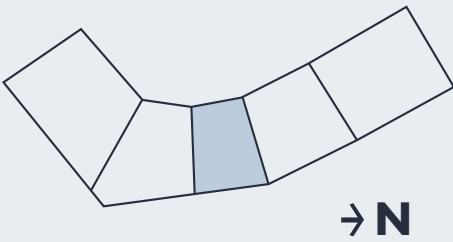

SNOWGUMS

0 1M 2M 5M

DISCLAIMER: Please note this drawing is to be used as a guide only and must not be used for construction unless issued by the Architect as a Stamped Construction Set. All efforts have been made to ensure its accuracy at time of print. Changes may be made and dimensions, areas, fixtures, fittings, finishes and specifications are subject to change without notice. Window placement, balcony configuration, wardrobe sizes and room areas may vary within each apartment.

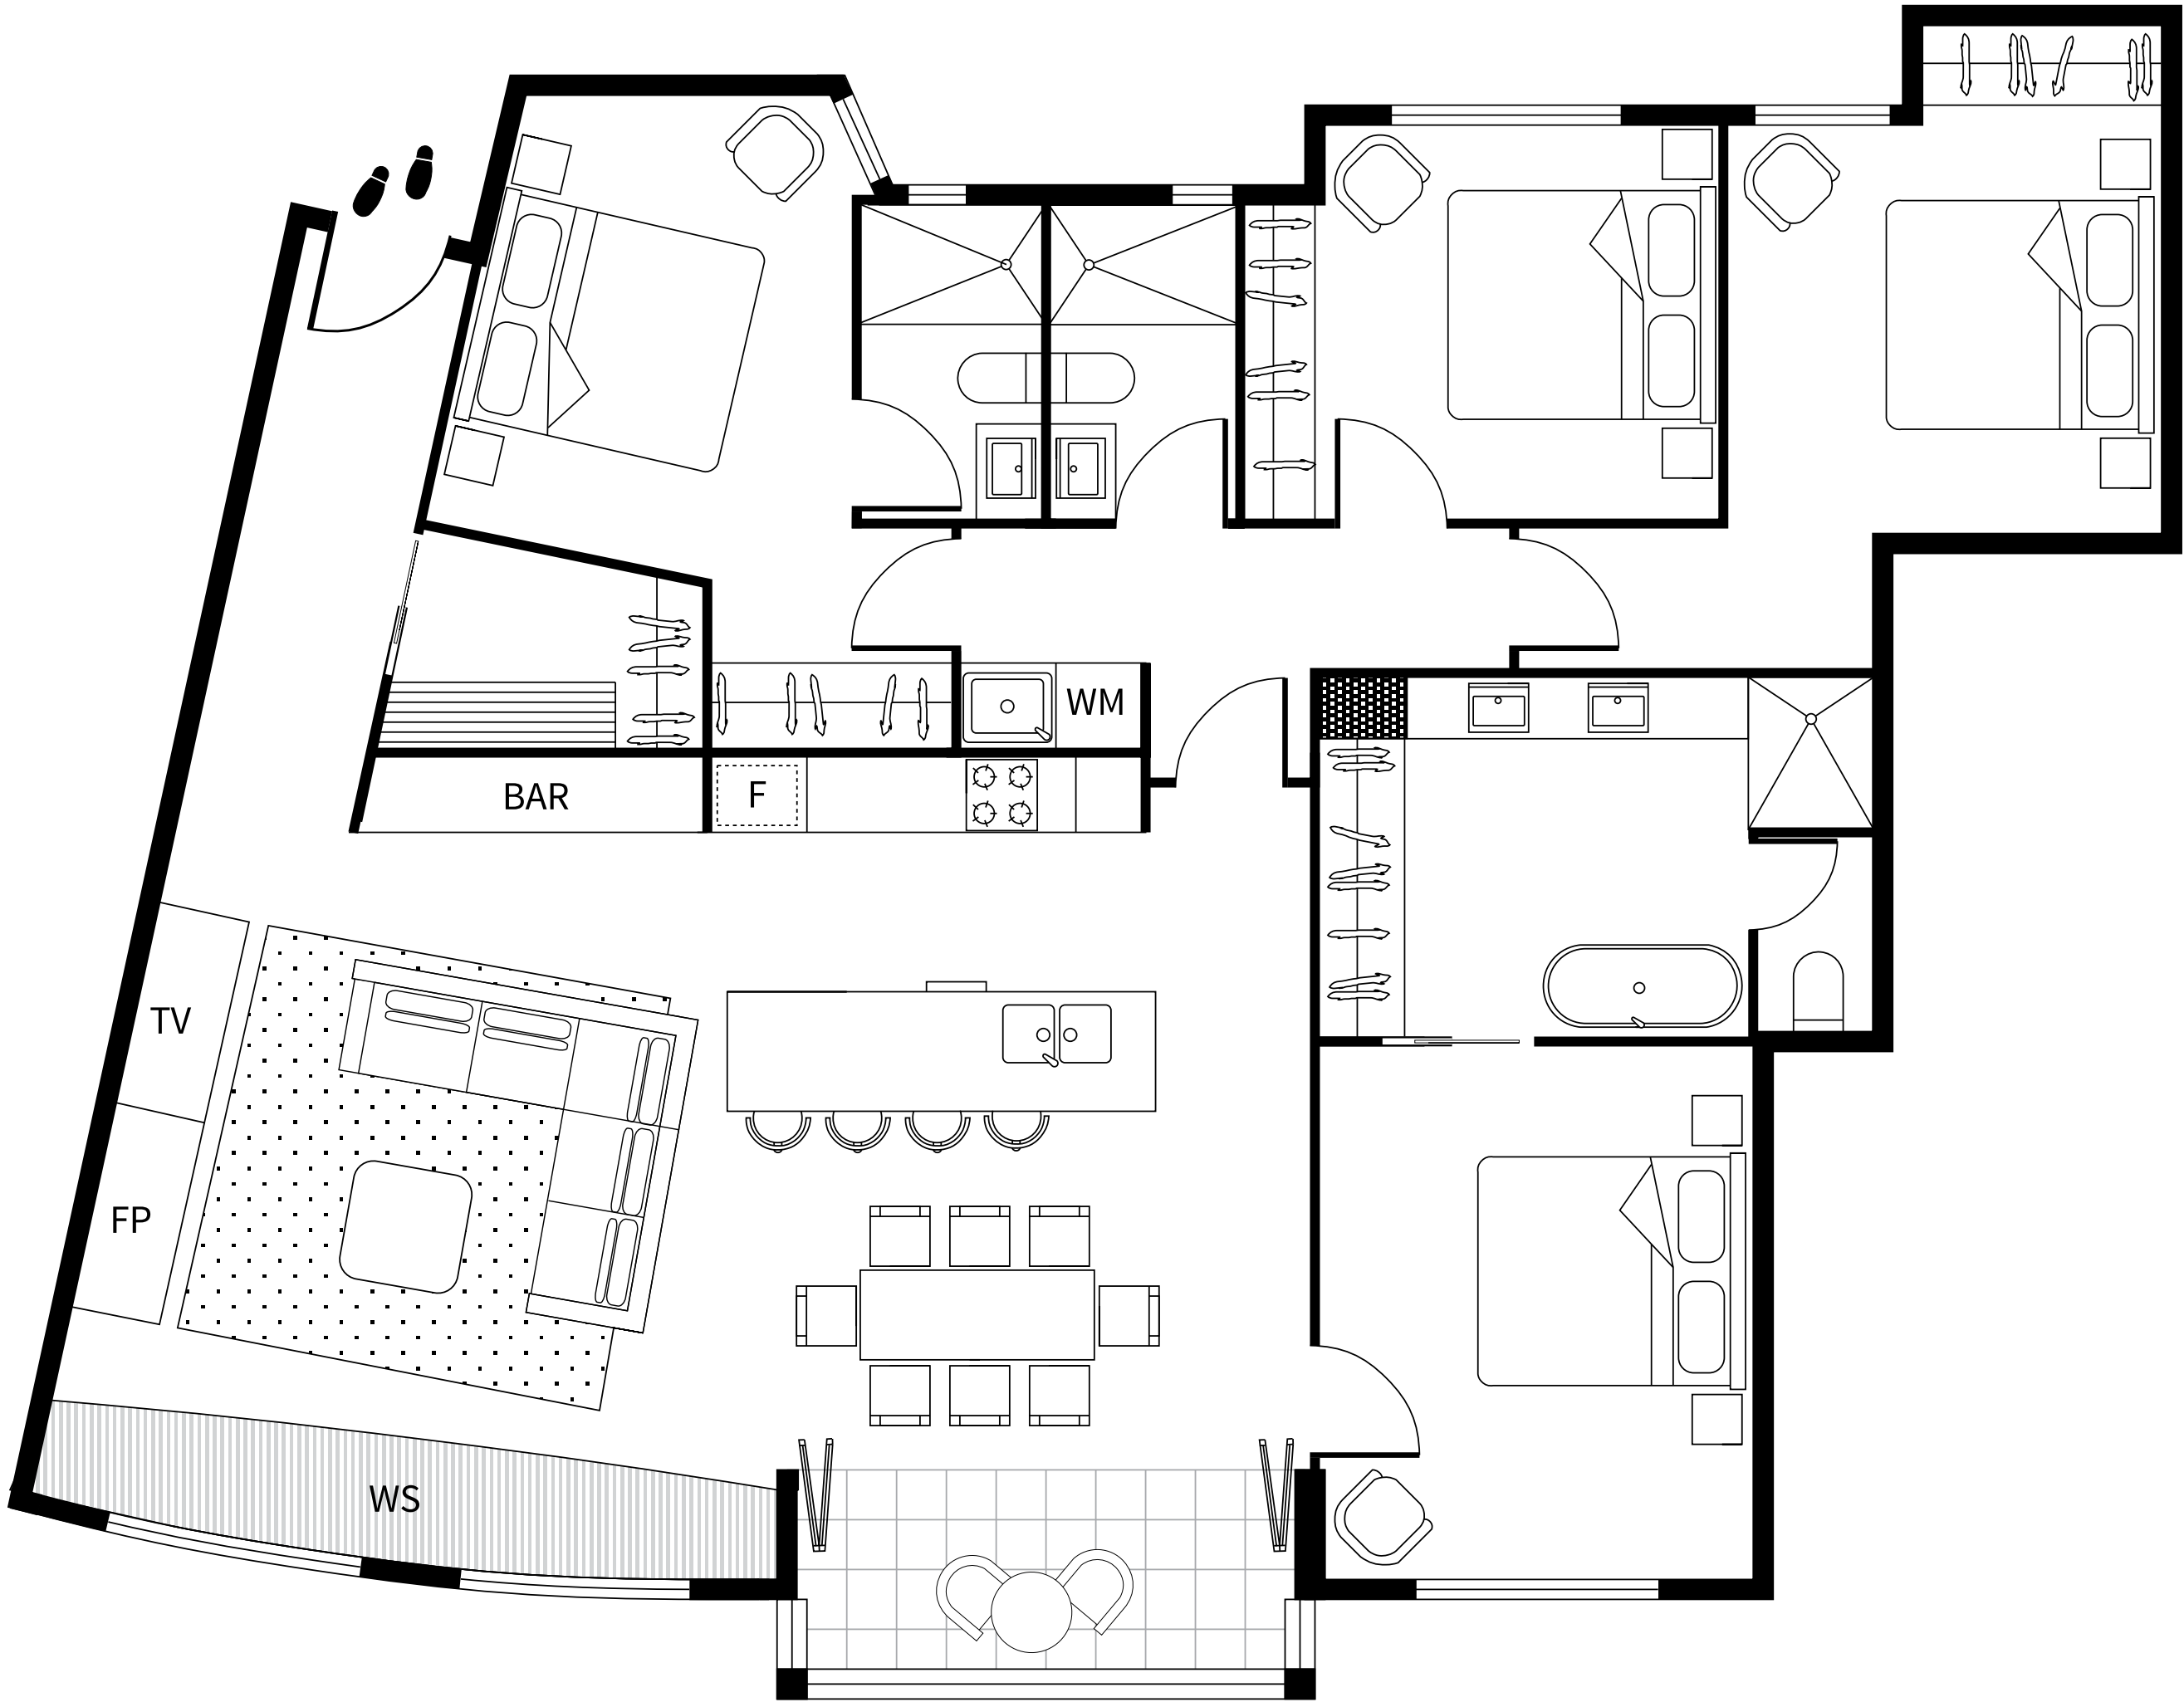


APARTMENT 1.4

LEVEL ONE

Bedrooms	4
Bathrooms	3
Car space	1
AREA (including Winter Garden Balcony)	
TOTAL	155.3M ²

LEGEND


WM	Washer/Dryer
FP	Fireplace
F	Integrated fridge
WS	Window seating

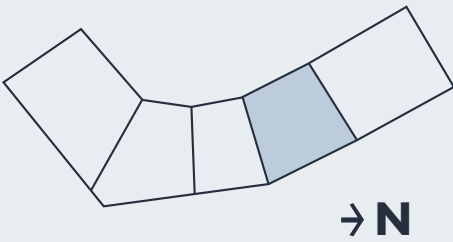

SNOWGUMS



DISCLAIMER: Please note this drawing is to be used as a guide only and must not be used for construction unless issued by the Architect as a Stamped Construction Set. All efforts have been made to ensure its accuracy at time of print. Changes may be made and dimensions, areas, fixtures, fittings, finishes and specifications are subject to change without notice. Window placement, balcony configuration, wardrobe sizes and room areas may vary within each apartment.

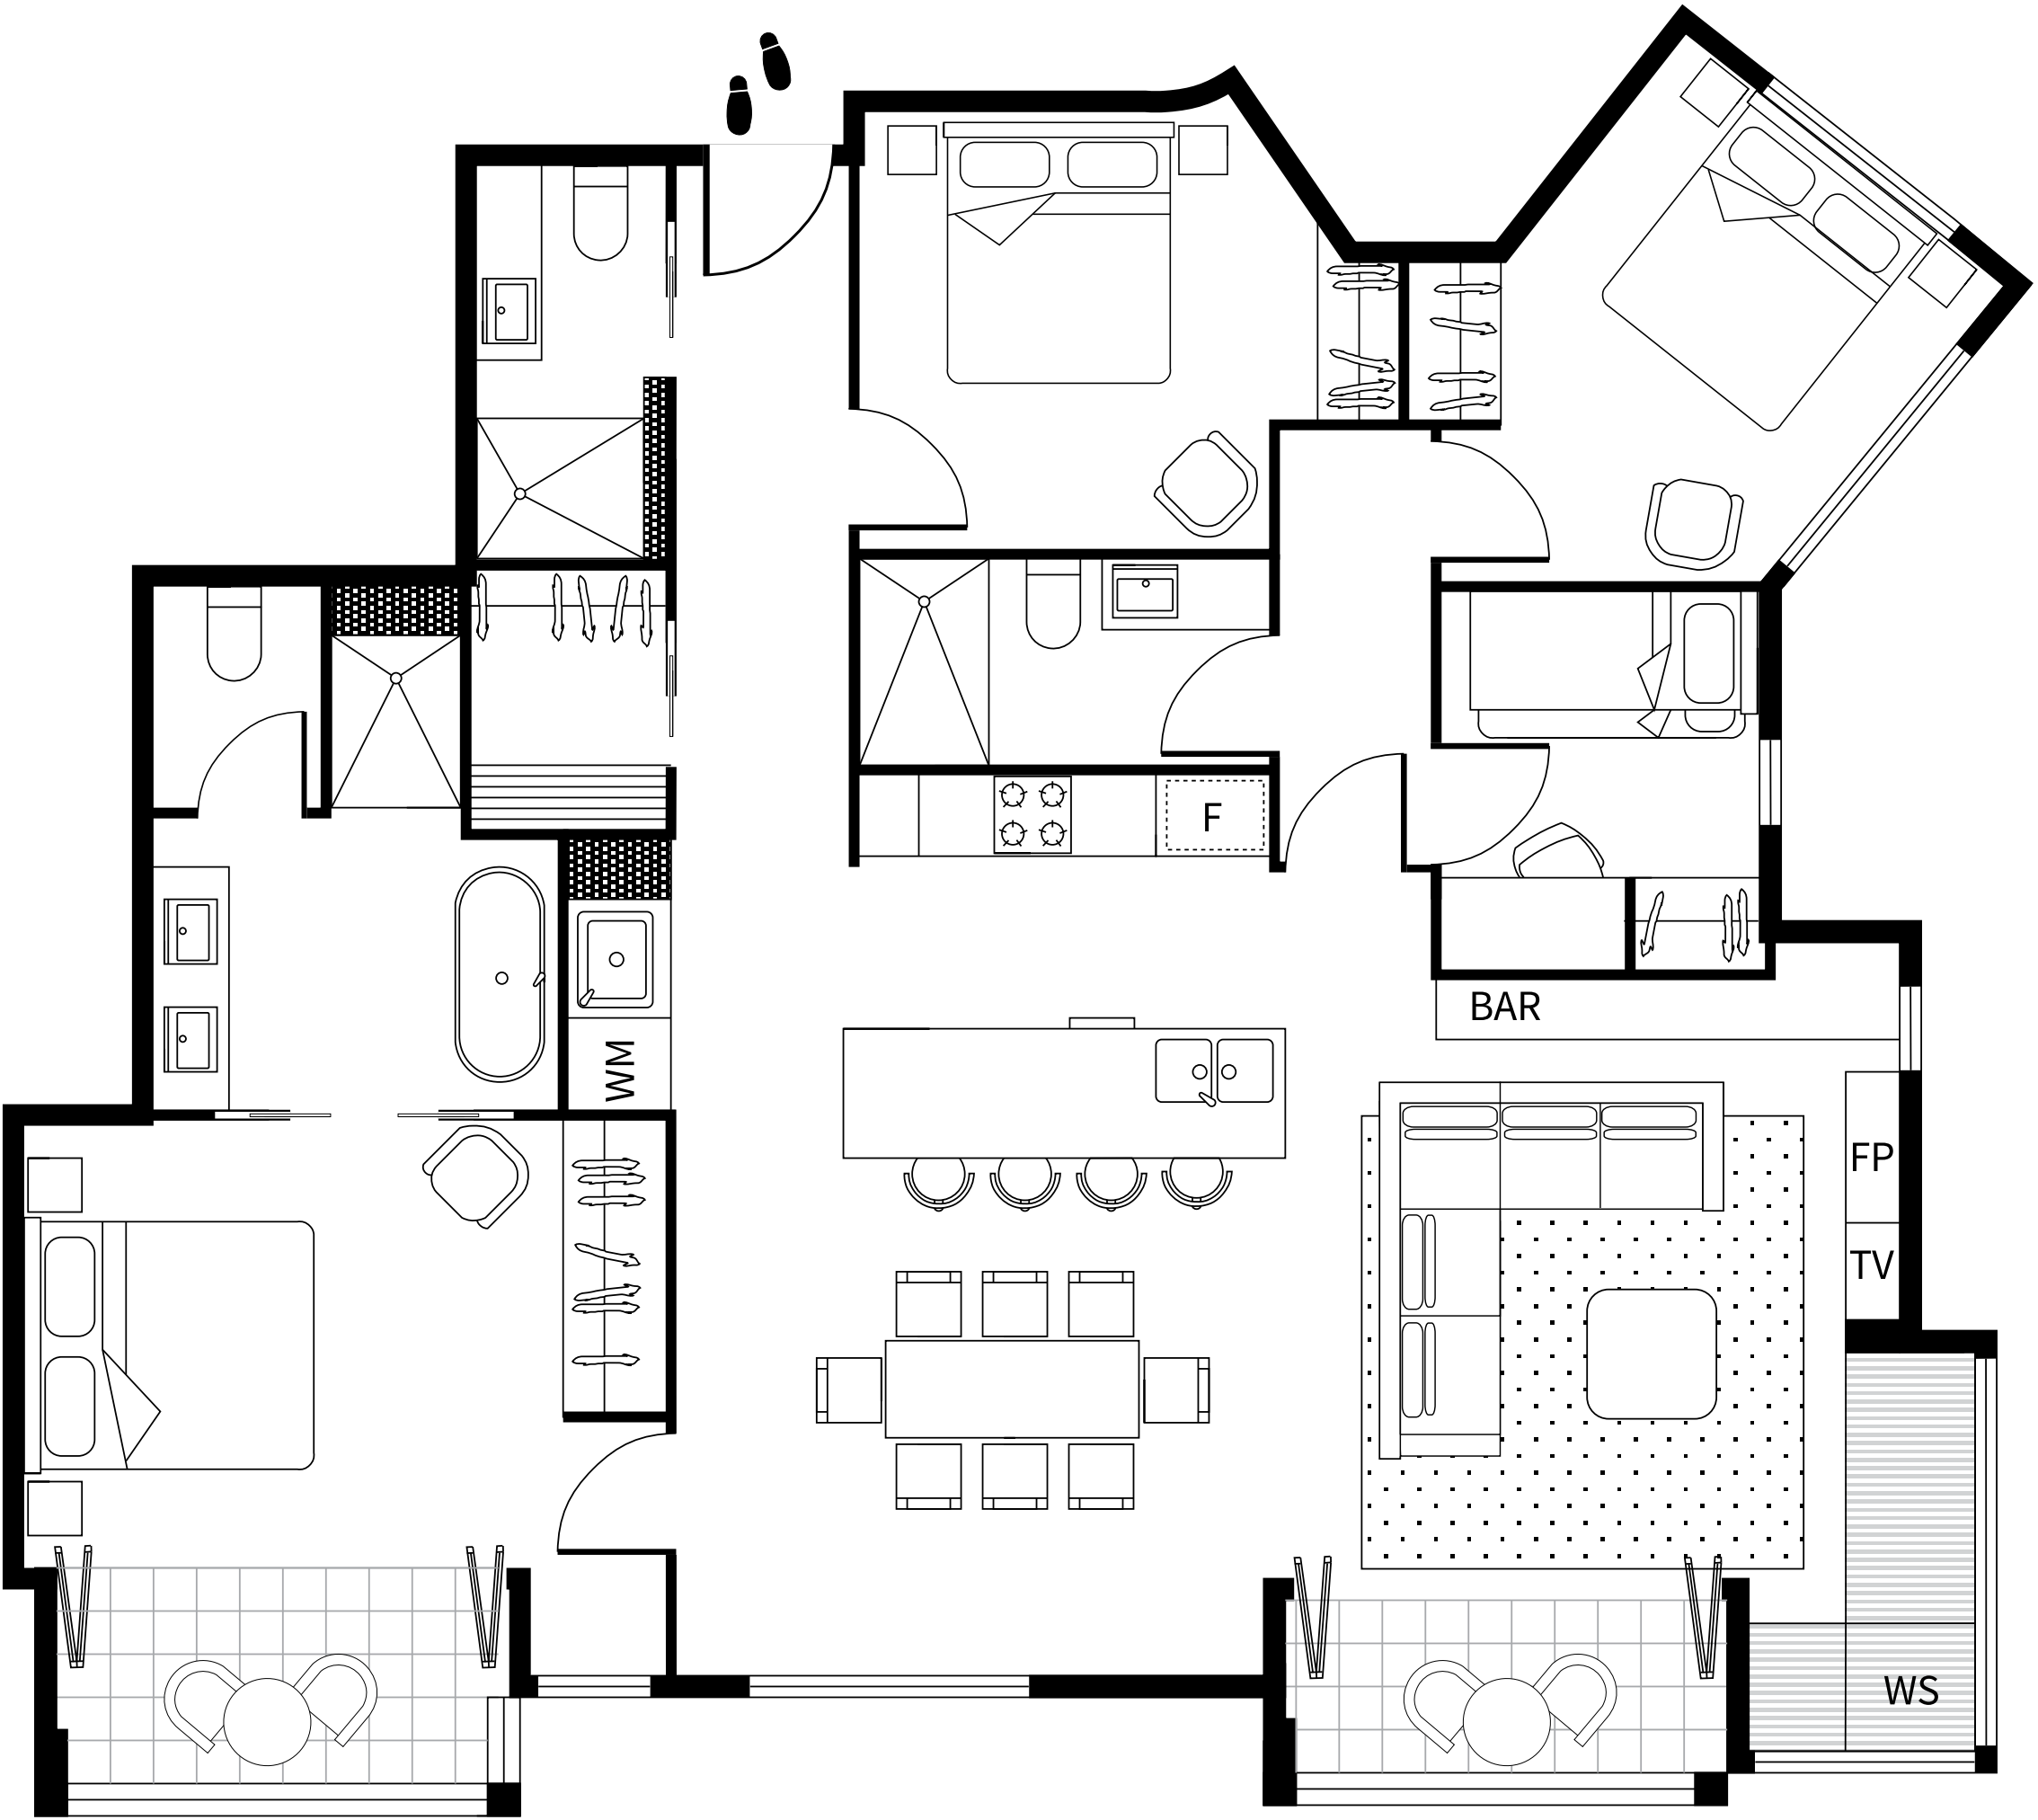


APARTMENT 1.5

LEVEL ONE

Bedrooms	4
Bathrooms	3
Car space	1
AREA (including Winter Garden Balcony)	
TOTAL	143.6M ²

LEGEND


WM	Washer/Dryer
FP	Fireplace
F	Integrated fridge
WS	Window seating

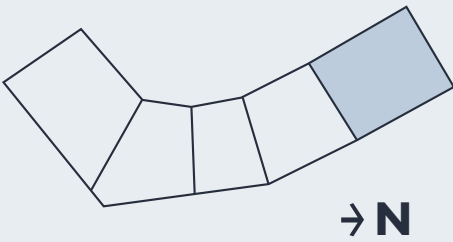

SNOWGUMS



DISCLAIMER: Please note this drawing is to be used as a guide only and must not be used for construction unless issued by the Architect as a Stamped Construction Set. All efforts have been made to ensure its accuracy at time of print. Changes may be made and dimensions, areas, fixtures, fittings, finishes and specifications are subject to change without notice. Window placement, balcony configuration, wardrobe sizes and room areas may vary within each apartment.

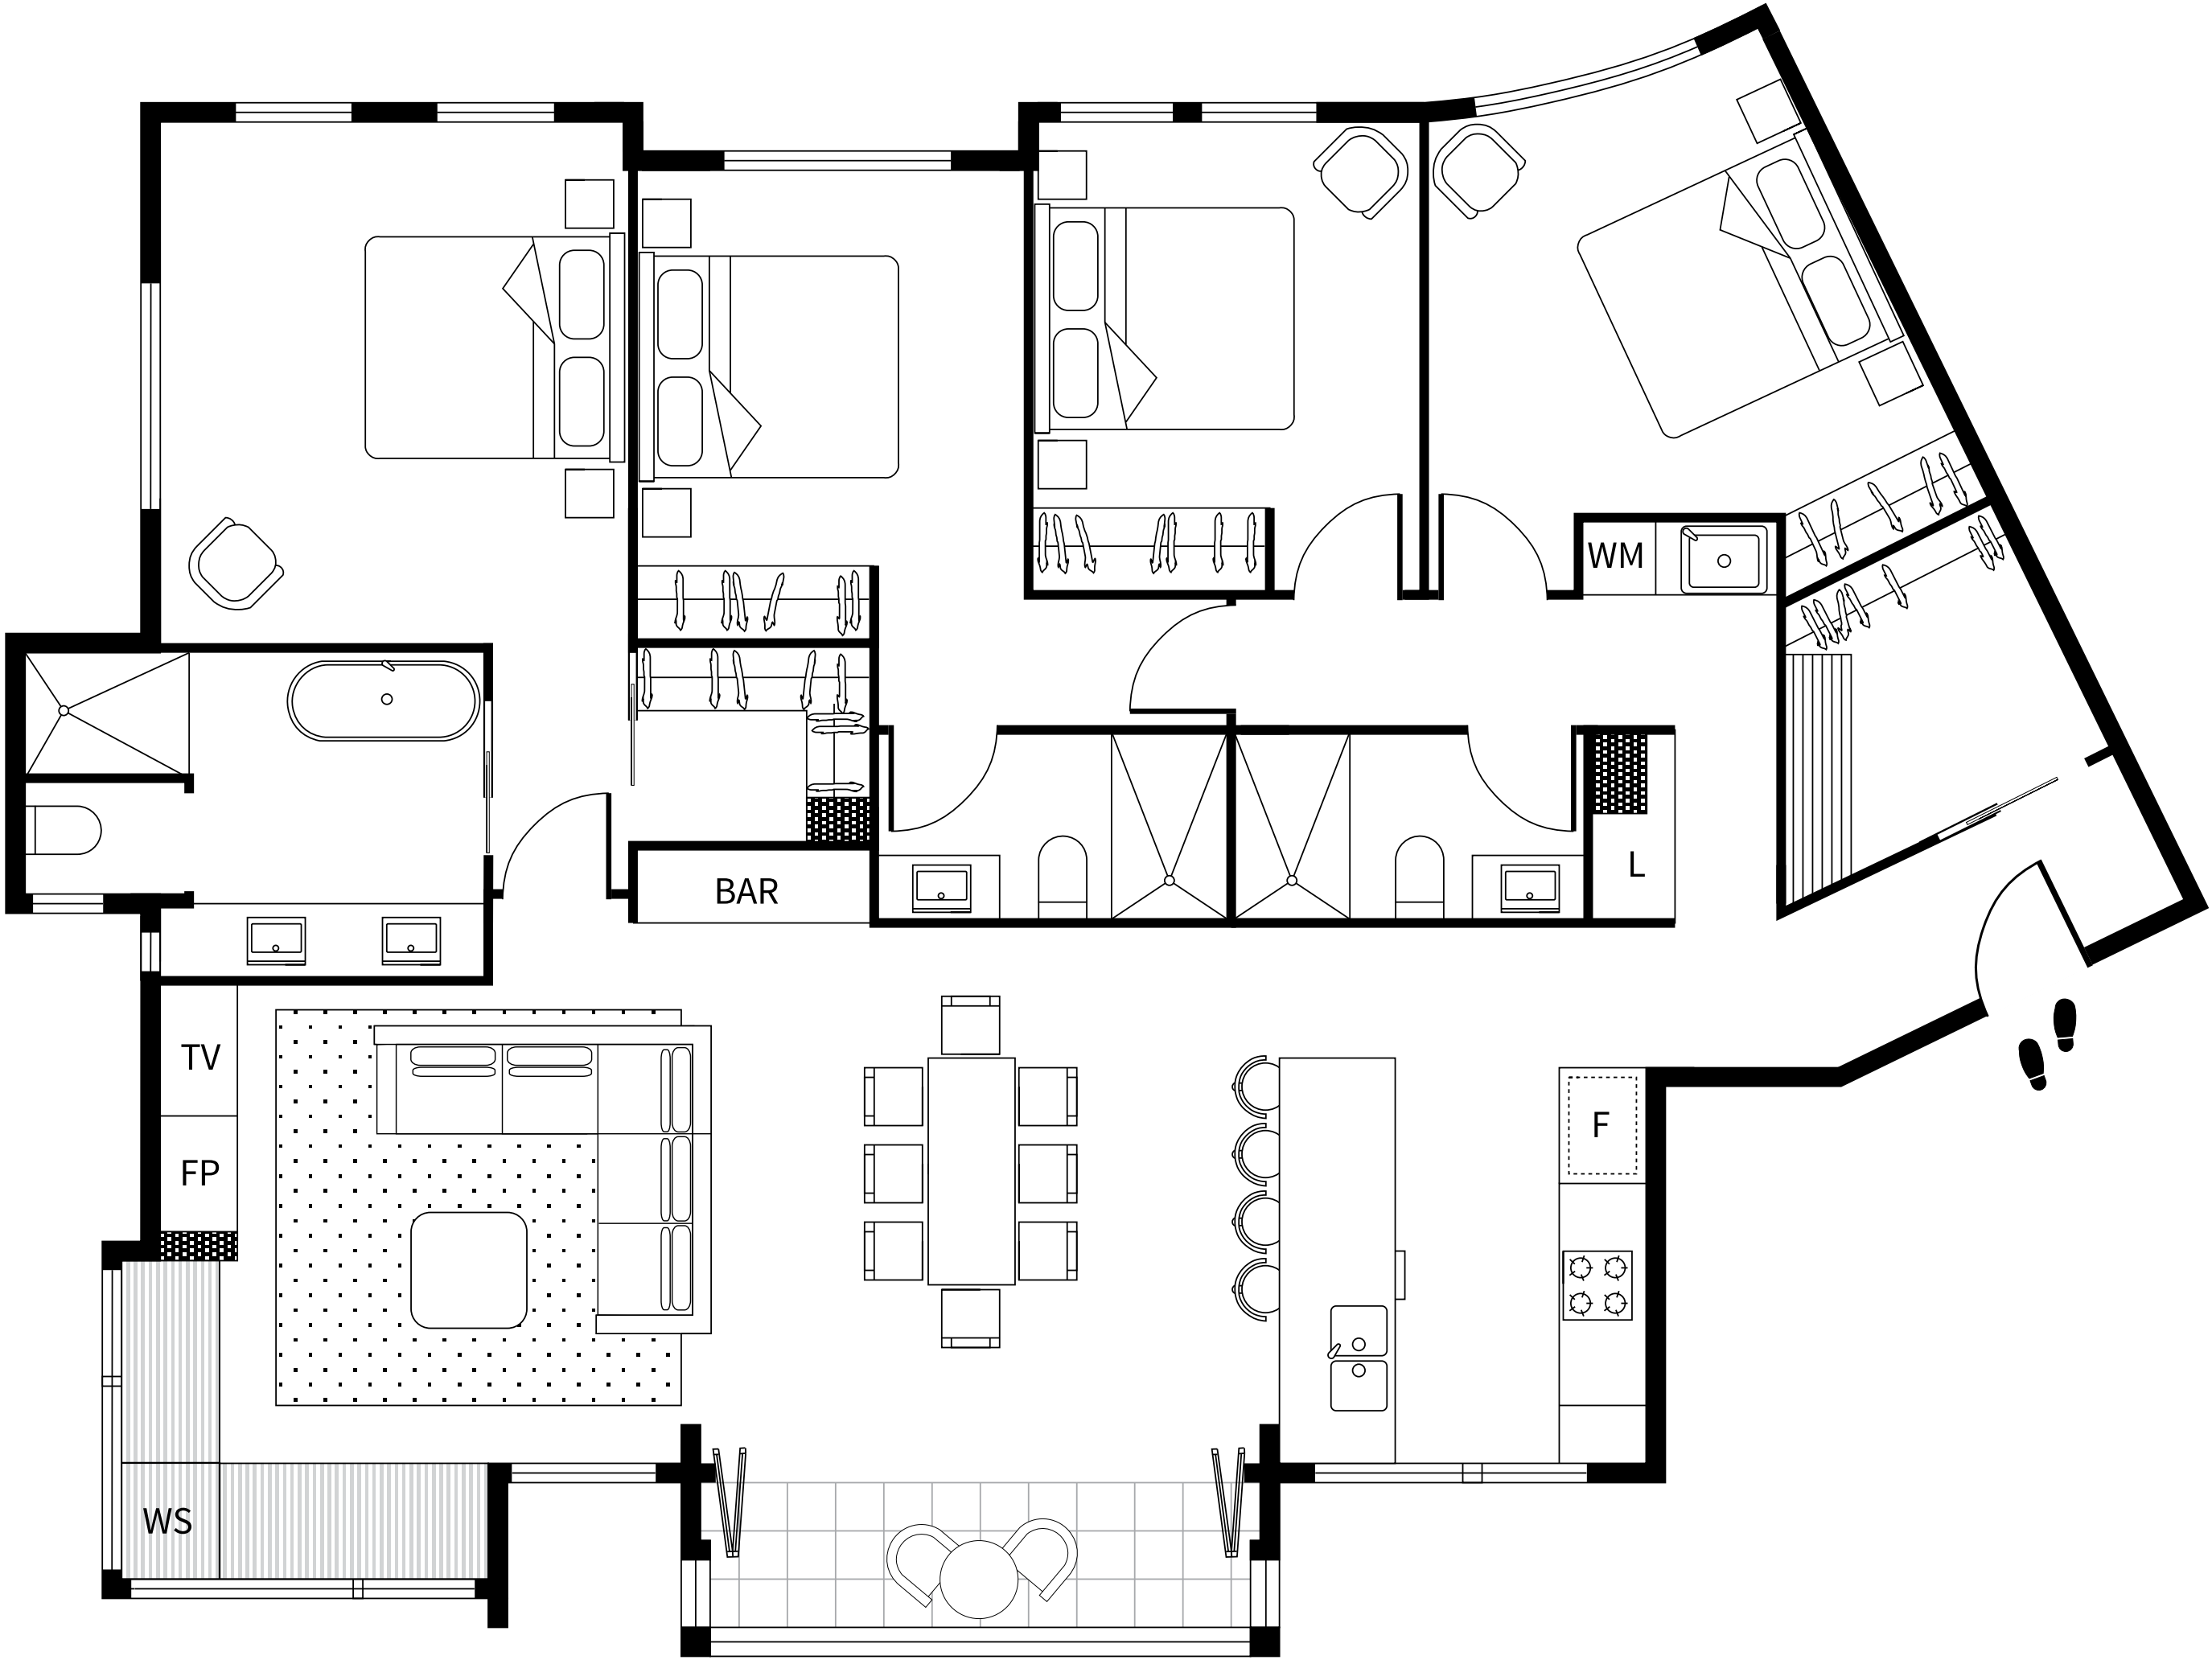


APARTMENT 2.1

LEVEL TWO

Bedrooms	4
Bathrooms	3
Car space	1
AREA (including Winter Garden Balcony)	
TOTAL	165.9M ²

LEGEND


L	Linen
WM	Washer/Dryer
FP	Fireplace
F	Integrated fridge
WS	Window seating

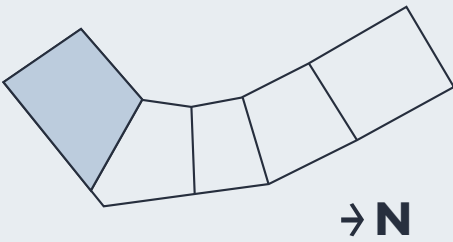

SNOWGUMS



DISCLAIMER: Please note this drawing is to be used as a guide only and must not be used for construction unless issued by the Architect as a Stamped Construction Set. All efforts have been made to ensure its accuracy at time of print. Changes may be made and dimensions, areas, fixtures, fittings, finishes and specifications are subject to change without notice. Window placement, balcony configuration, wardrobe sizes and room areas may vary within each apartment.

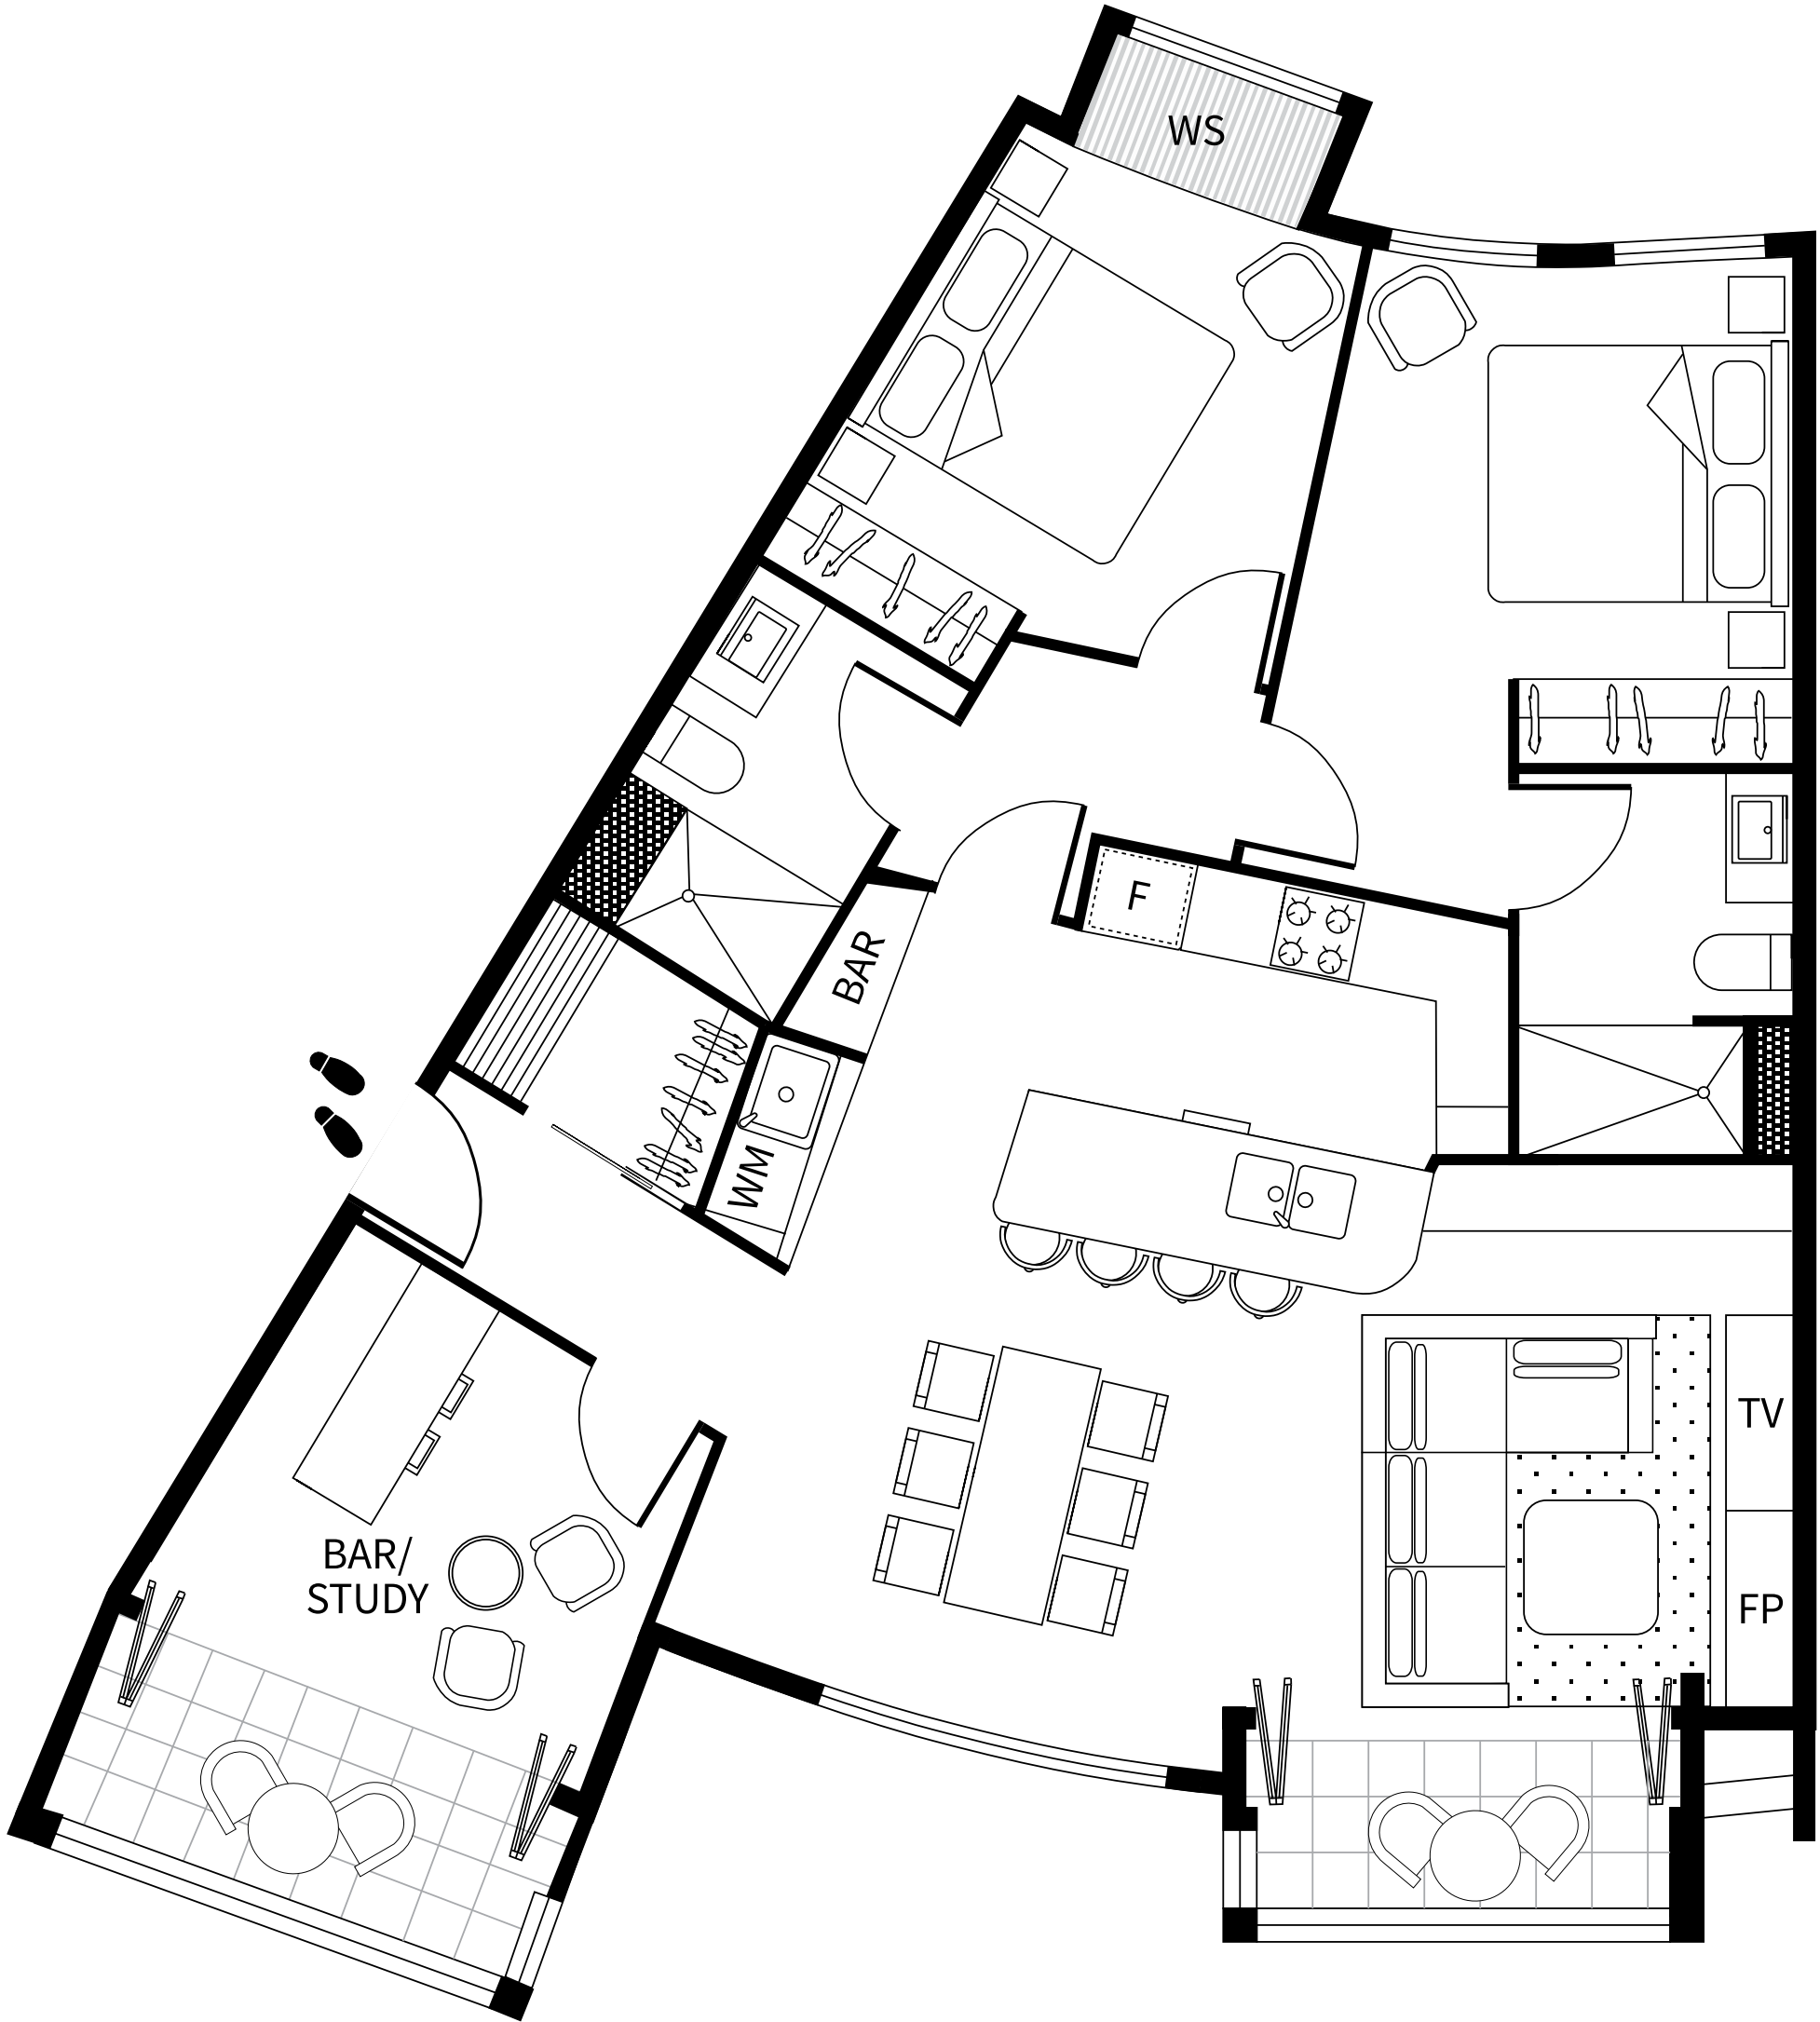


APARTMENT 2.2

LEVEL TWO

Bedrooms	2
Bathrooms	2
Car space	1
AREA (including Winter Garden Balcony)	
TOTAL	117.4M²

LEGEND


WM	Washer/Dryer
FP	Fireplace
F	Integrated fridge
WS	Window seating

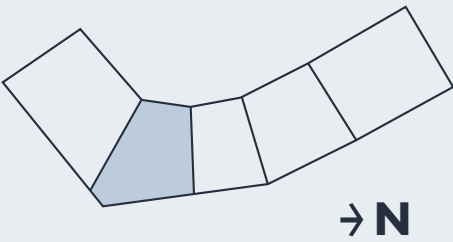

SNOWGUMS



DISCLAIMER: Please note this drawing is to be used as a guide only and must not be used for construction unless issued by the Architect as a Stamped Construction Set. All efforts have been made to ensure its accuracy at time of print. Changes may be made and dimensions, areas, fixtures, fittings, finishes and specifications are subject to change without notice. Window placement, balcony configuration, wardrobe sizes and room areas may vary within each apartment.

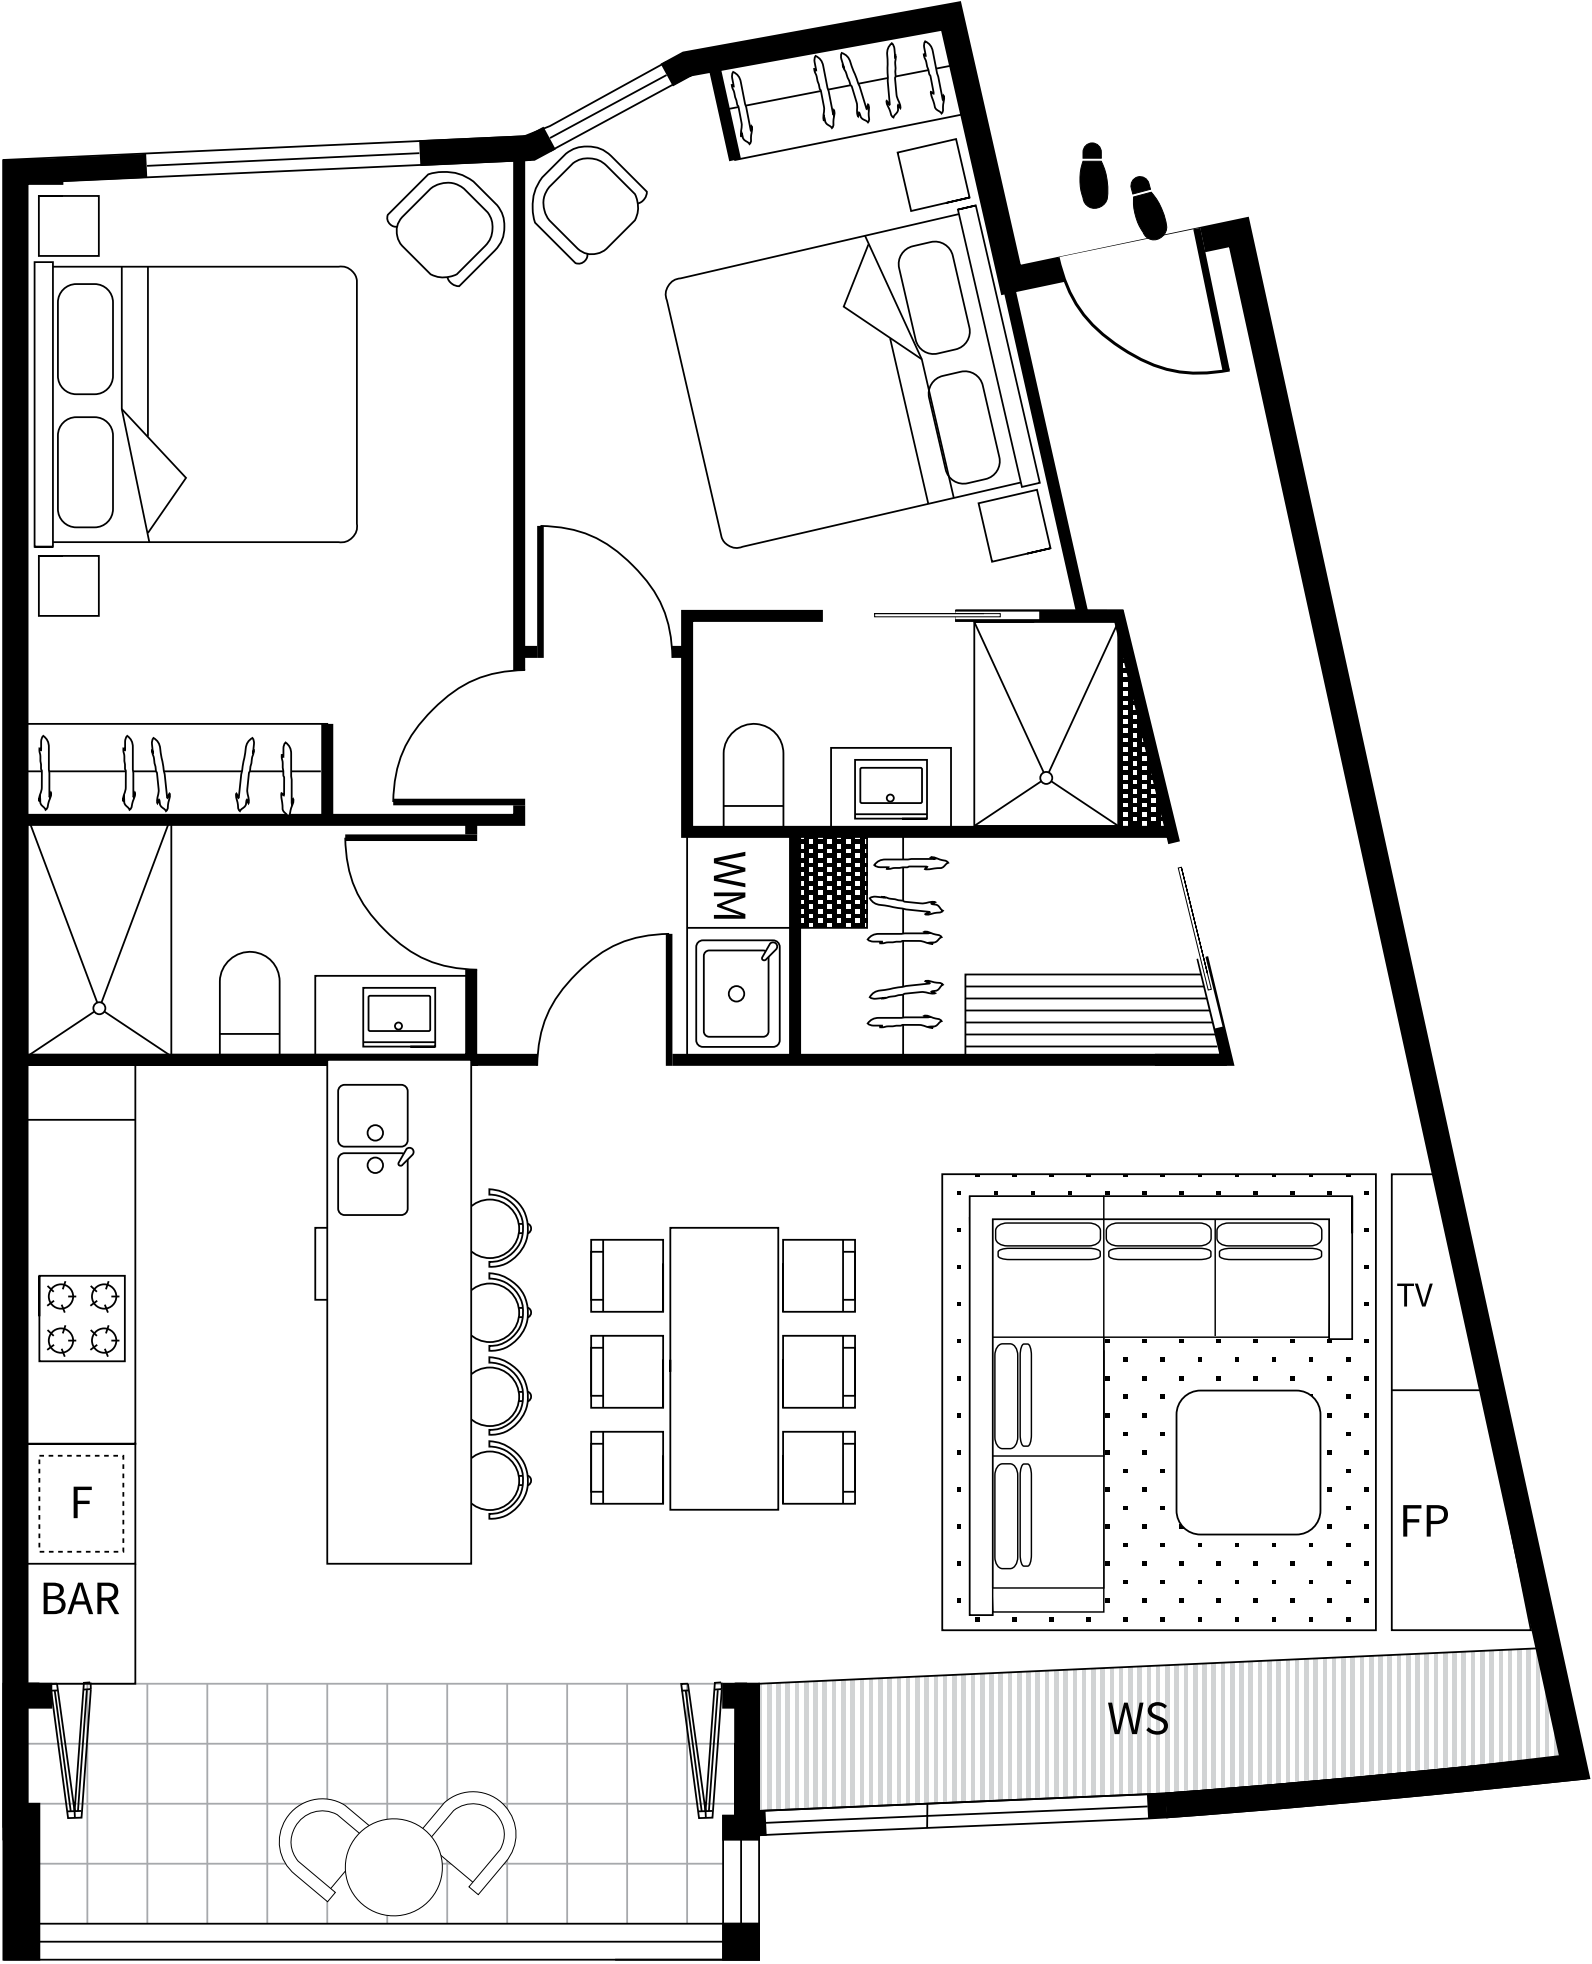


APARTMENT 2.3
LEVEL TWO

Bedrooms	2
Bathrooms	2
Car space	1
AREA (including Winter Garden Balcony)	
TOTAL	97.9M ²

LEGEND


WM	Washer/Dryer
FP	Fireplace
F	Integrated fridge
WS	Window seating

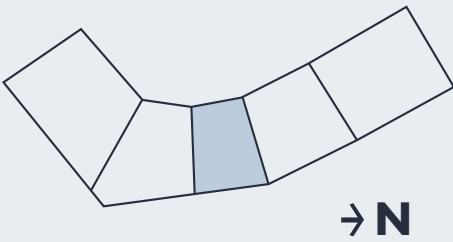

SNOWGUMS



DISCLAIMER: Please note this drawing is to be used as a guide only and must not be used for construction unless issued by the Architect as a Stamped Construction Set. All efforts have been made to ensure its accuracy at time of print. Changes may be made and dimensions, areas, fixtures, fittings, finishes and specifications are subject to change without notice. Window placement, balcony configuration, wardrobe sizes and room areas may vary within each apartment.

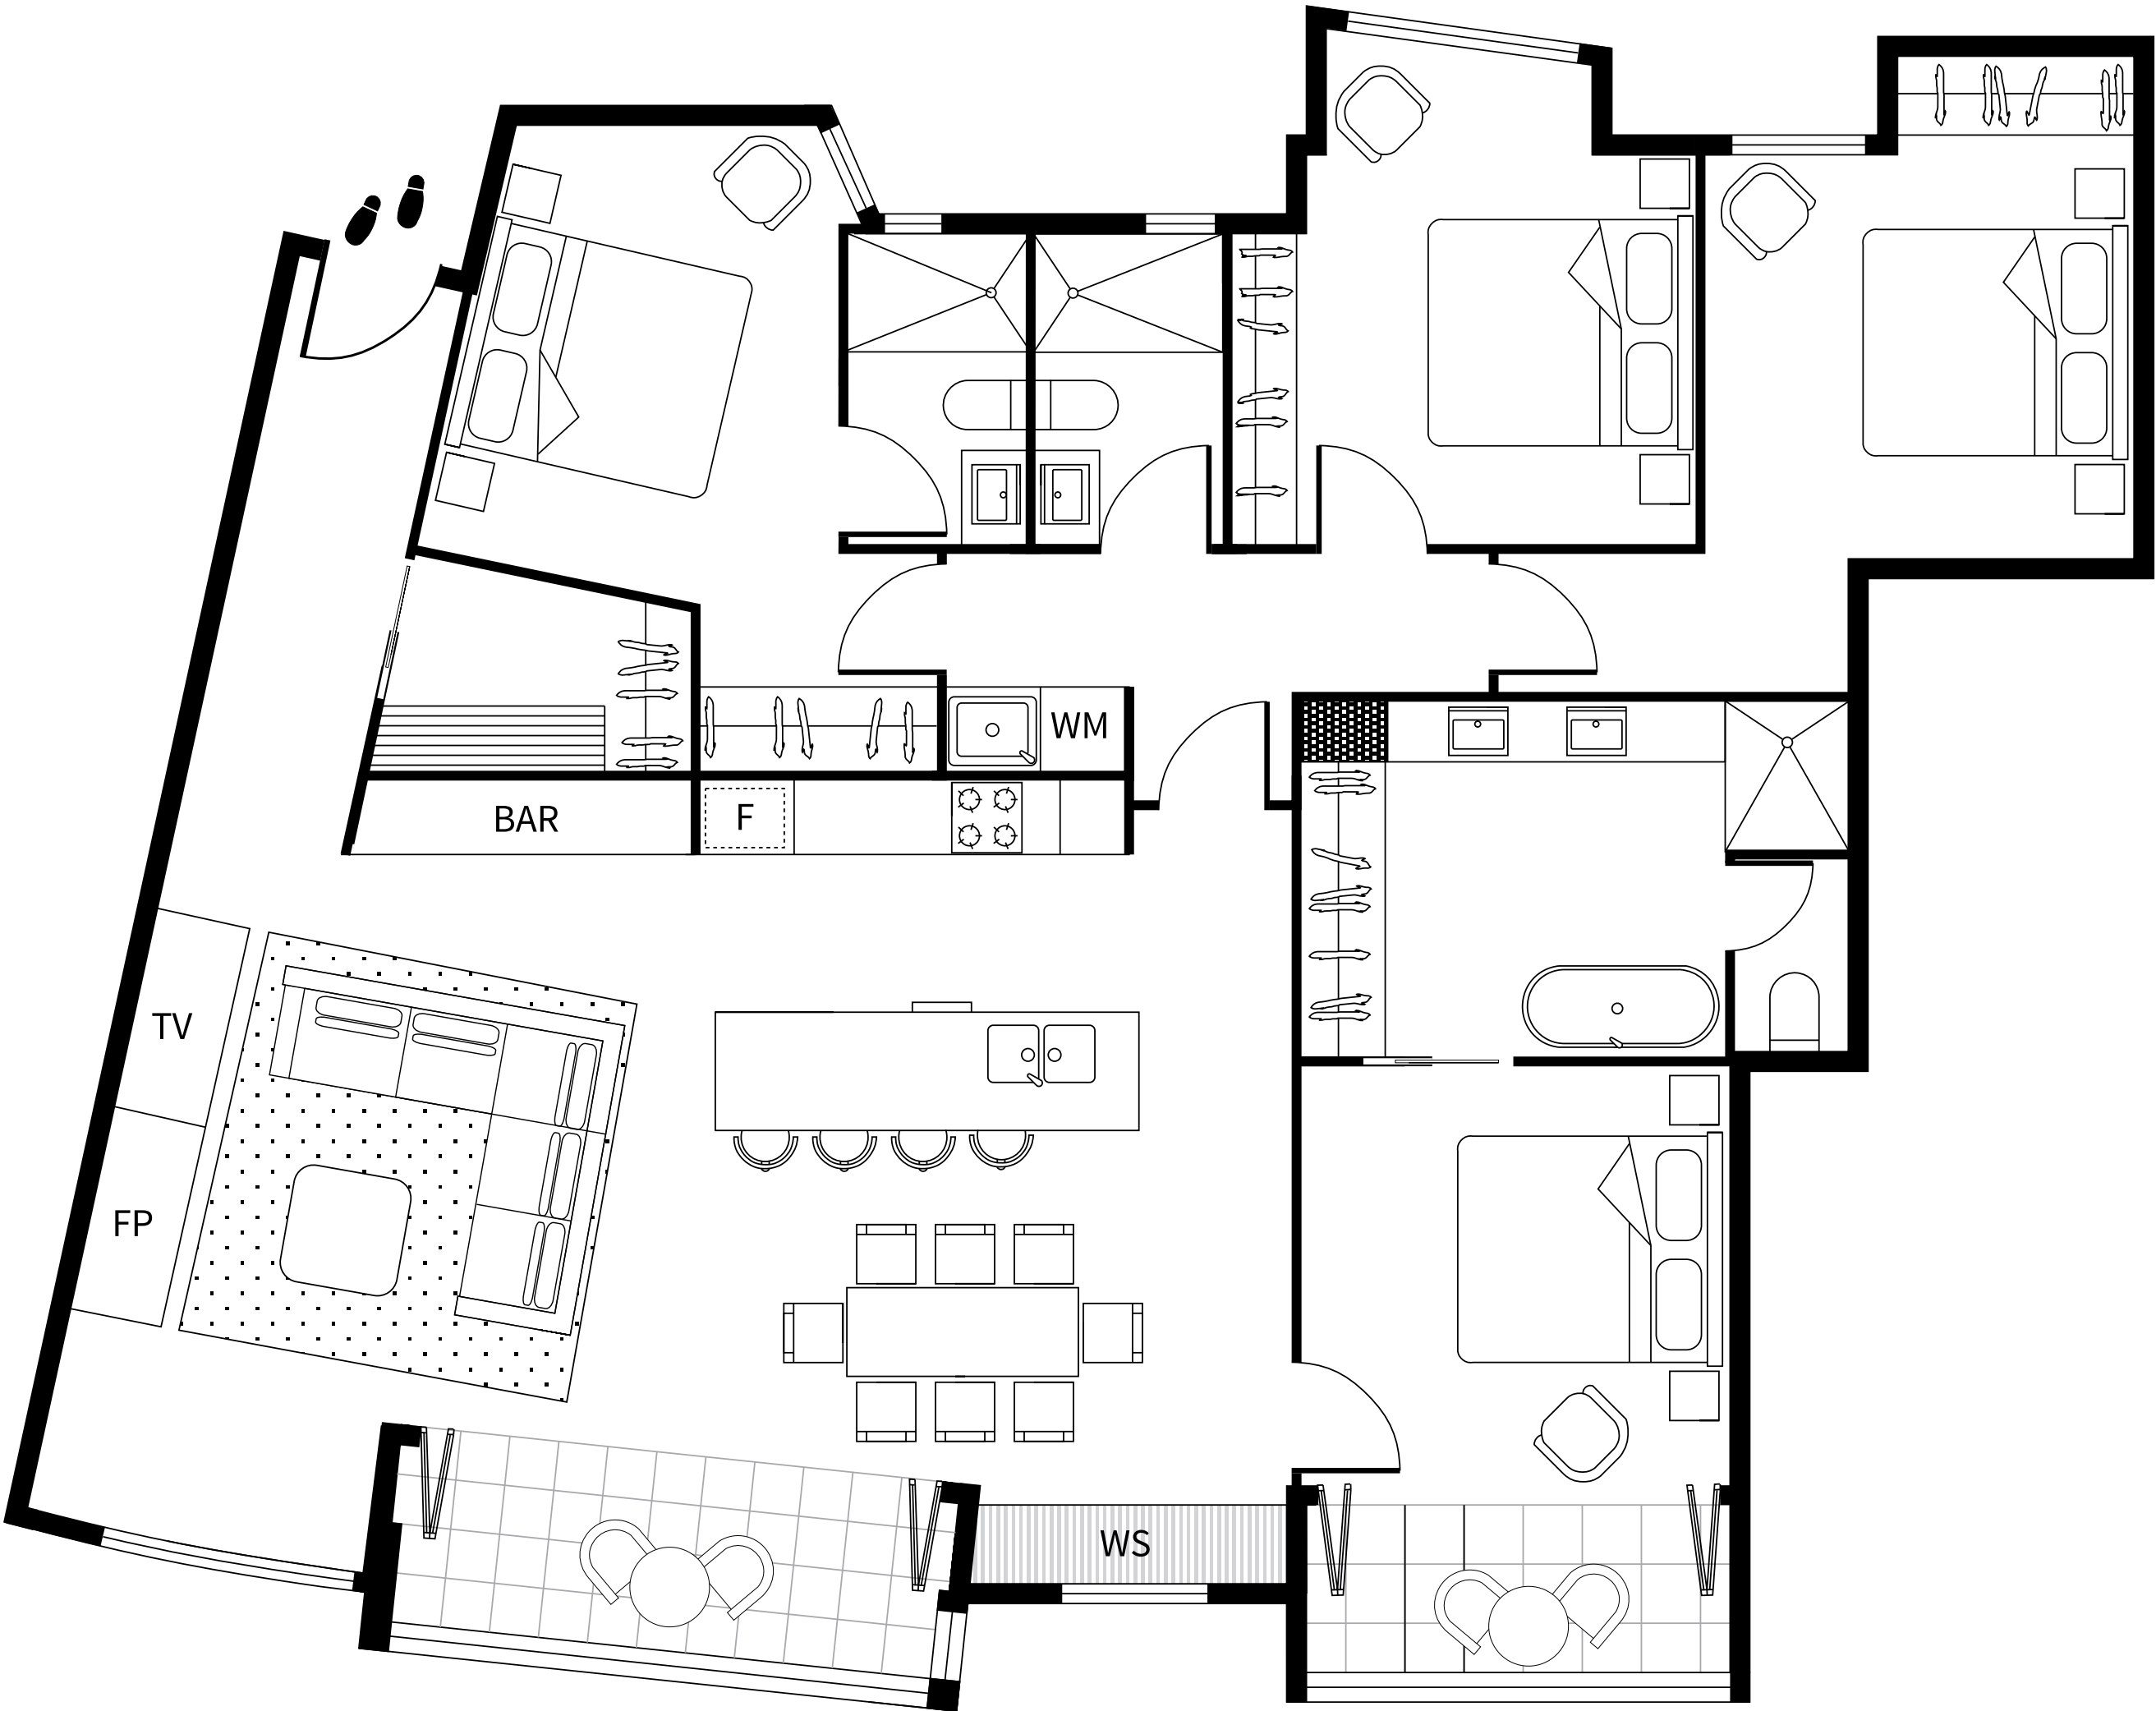


APARTMENT 2.4

LEVEL TWO

Bedrooms	4
Bathrooms	3
Car space	1
AREA (including Winter Garden Balcony)	
TOTAL	159.3M²

LEGEND


WM	Washer/Dryer
FP	Fireplace
F	Integrated fridge
WS	Window seating

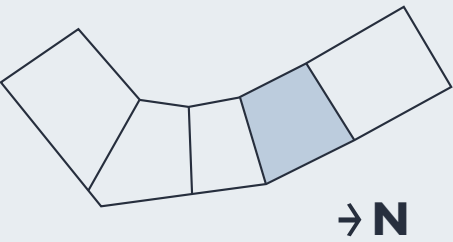

SNOWGUMS

0 1M 2M 5M

DISCLAIMER: Please note this drawing is to be used as a guide only and must not be used for construction unless issued by the Architect as a Stamped Construction Set. All efforts have been made to ensure its accuracy at time of print. Changes may be made and dimensions, areas, fixtures, fittings, finishes and specifications are subject to change without notice. Window placement, balcony configuration, wardrobe sizes and room areas may vary within each apartment.

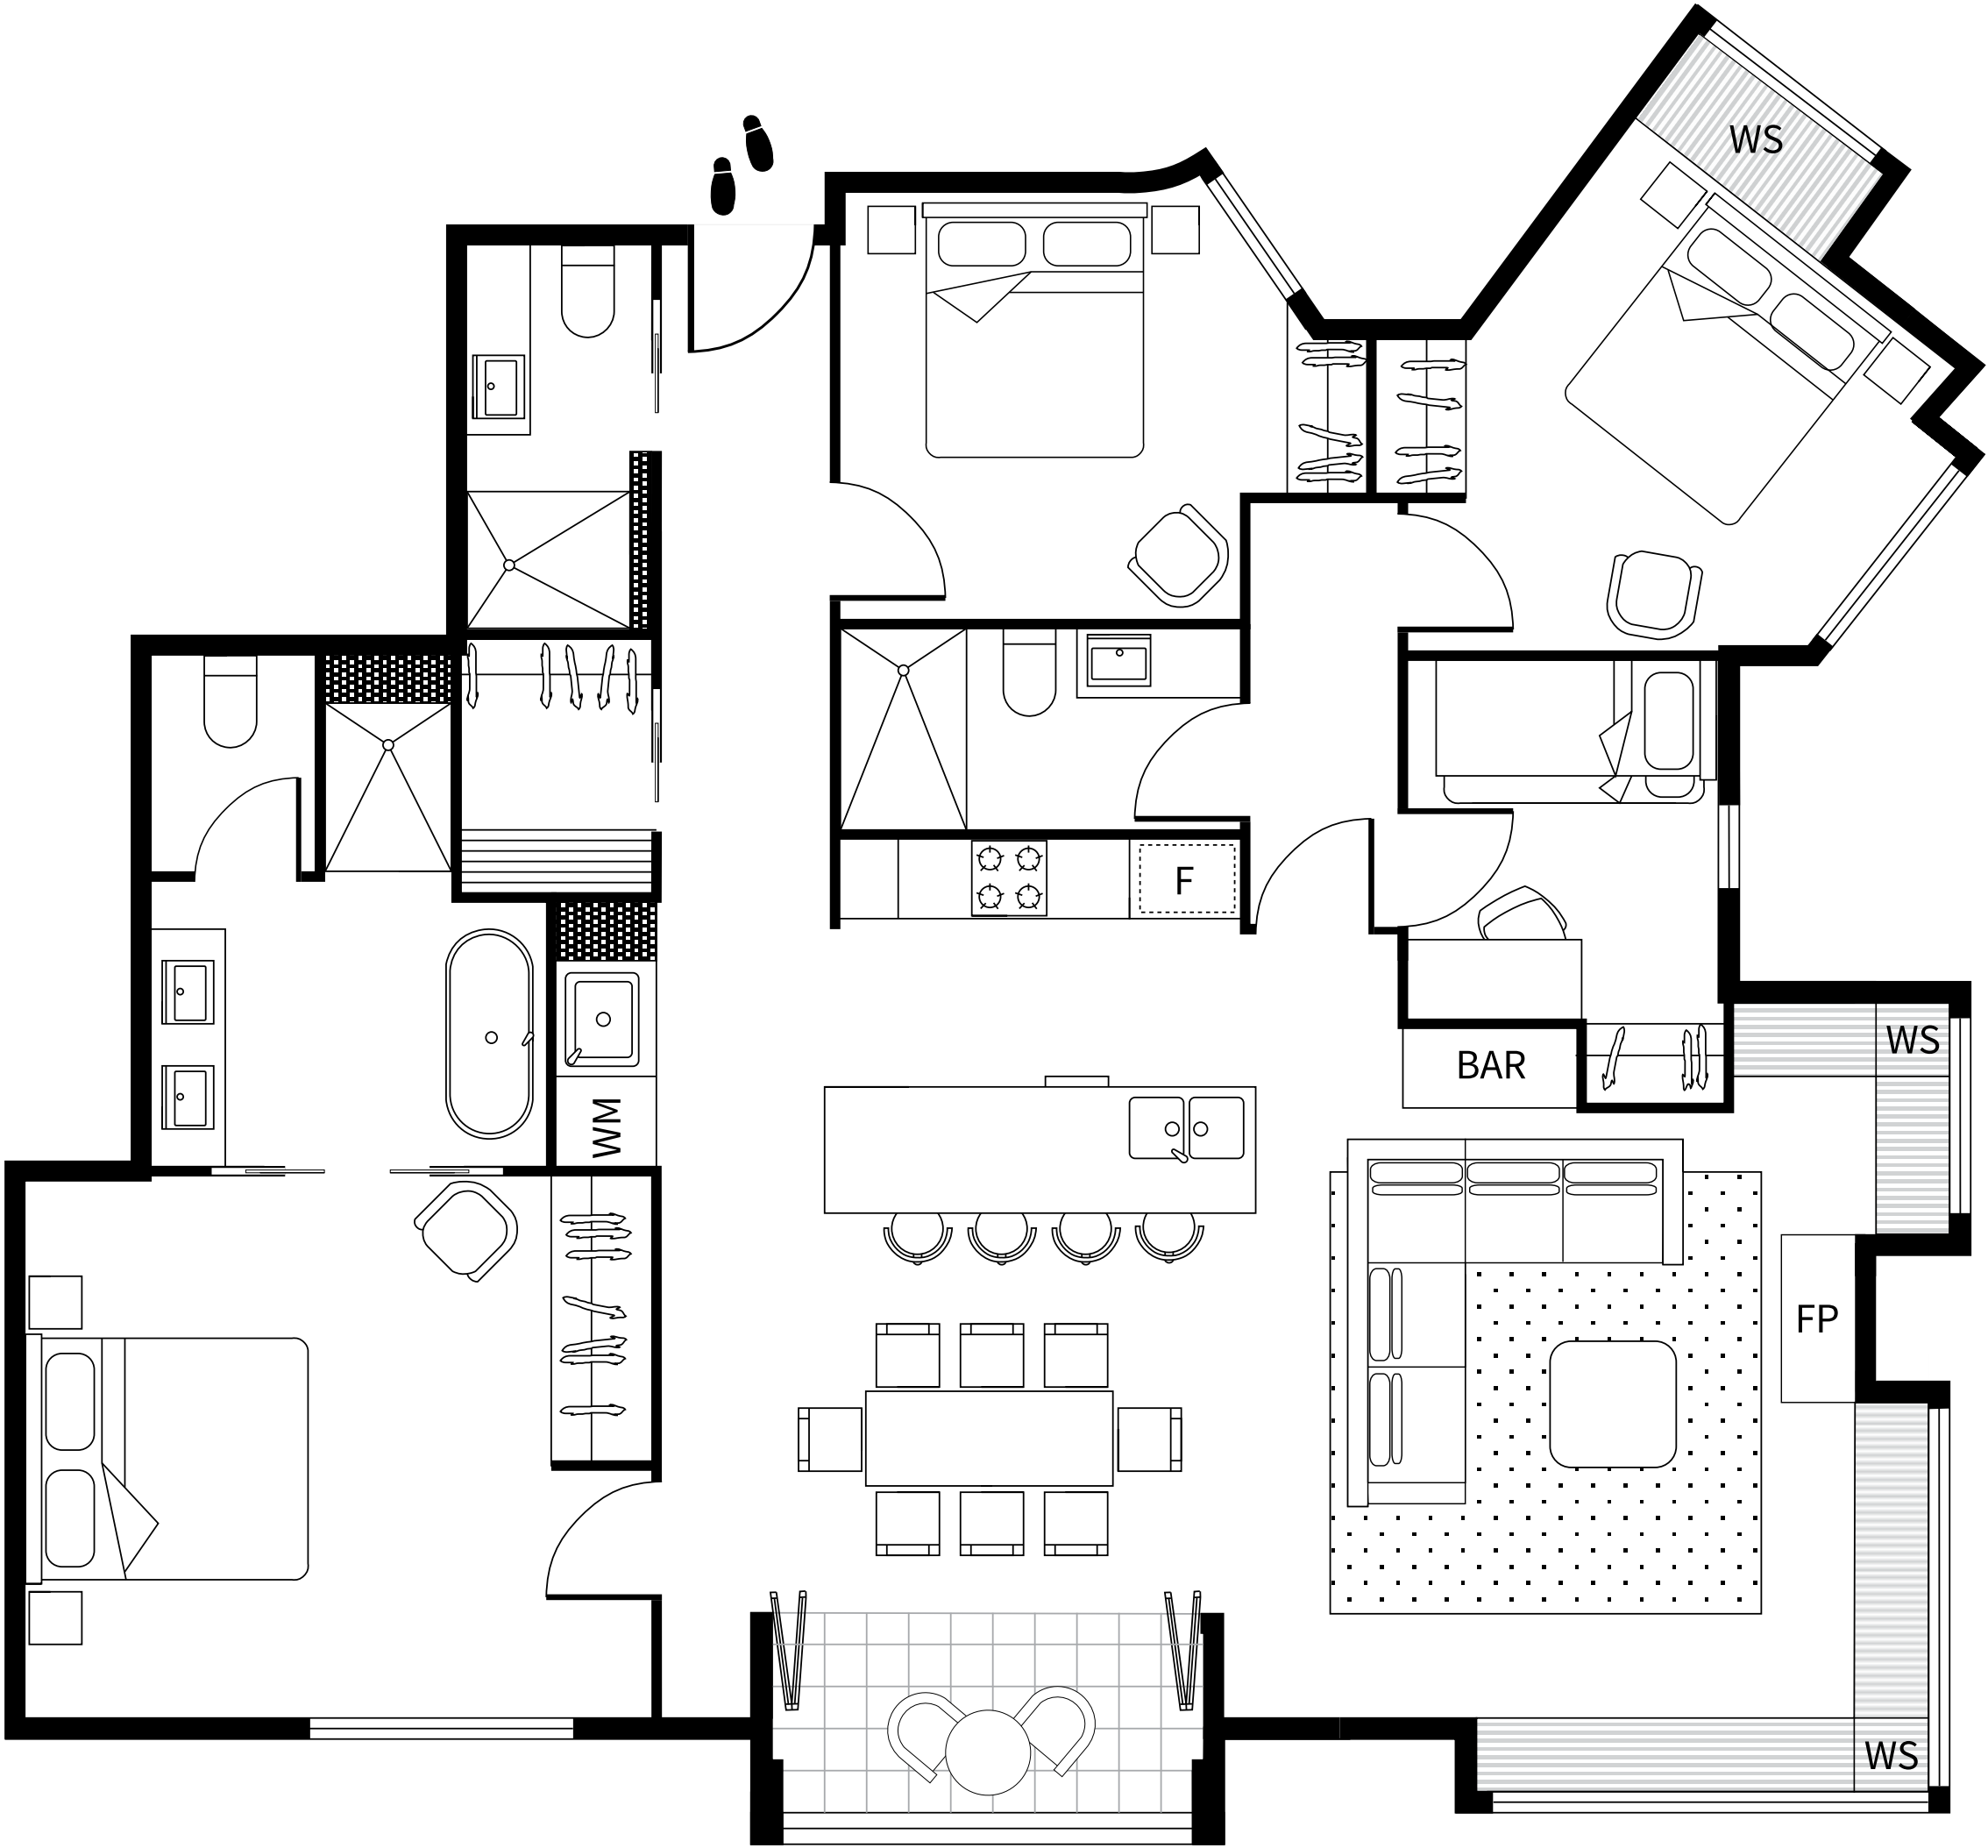


APARTMENT 2.5
LEVEL TWO

Bedrooms	4
Bathrooms	3
Car space	1
AREA (including Winter Garden Balcony)	
TOTAL	145.5M ²

LEGEND


WM	Washer/Dryer
FP	Fireplace
F	Integrated fridge
WS	Window seating

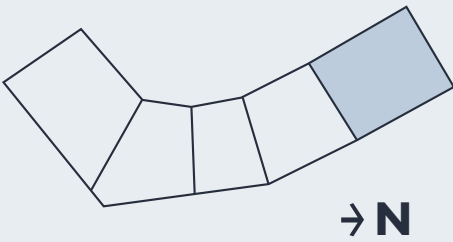

SNOWGUMS

DISCLAIMER: Please note this drawing is to be used as a guide only and must not be used for construction unless issued by the Architect as a Stamped Construction Set. All efforts have been made to ensure its accuracy at time of print. Changes may be made and dimensions, areas, fixtures, fittings, finishes and specifications are subject to change without notice. Window placement, balcony configuration, wardrobe sizes and room areas may vary within each apartment.

0 1M 2M 5M

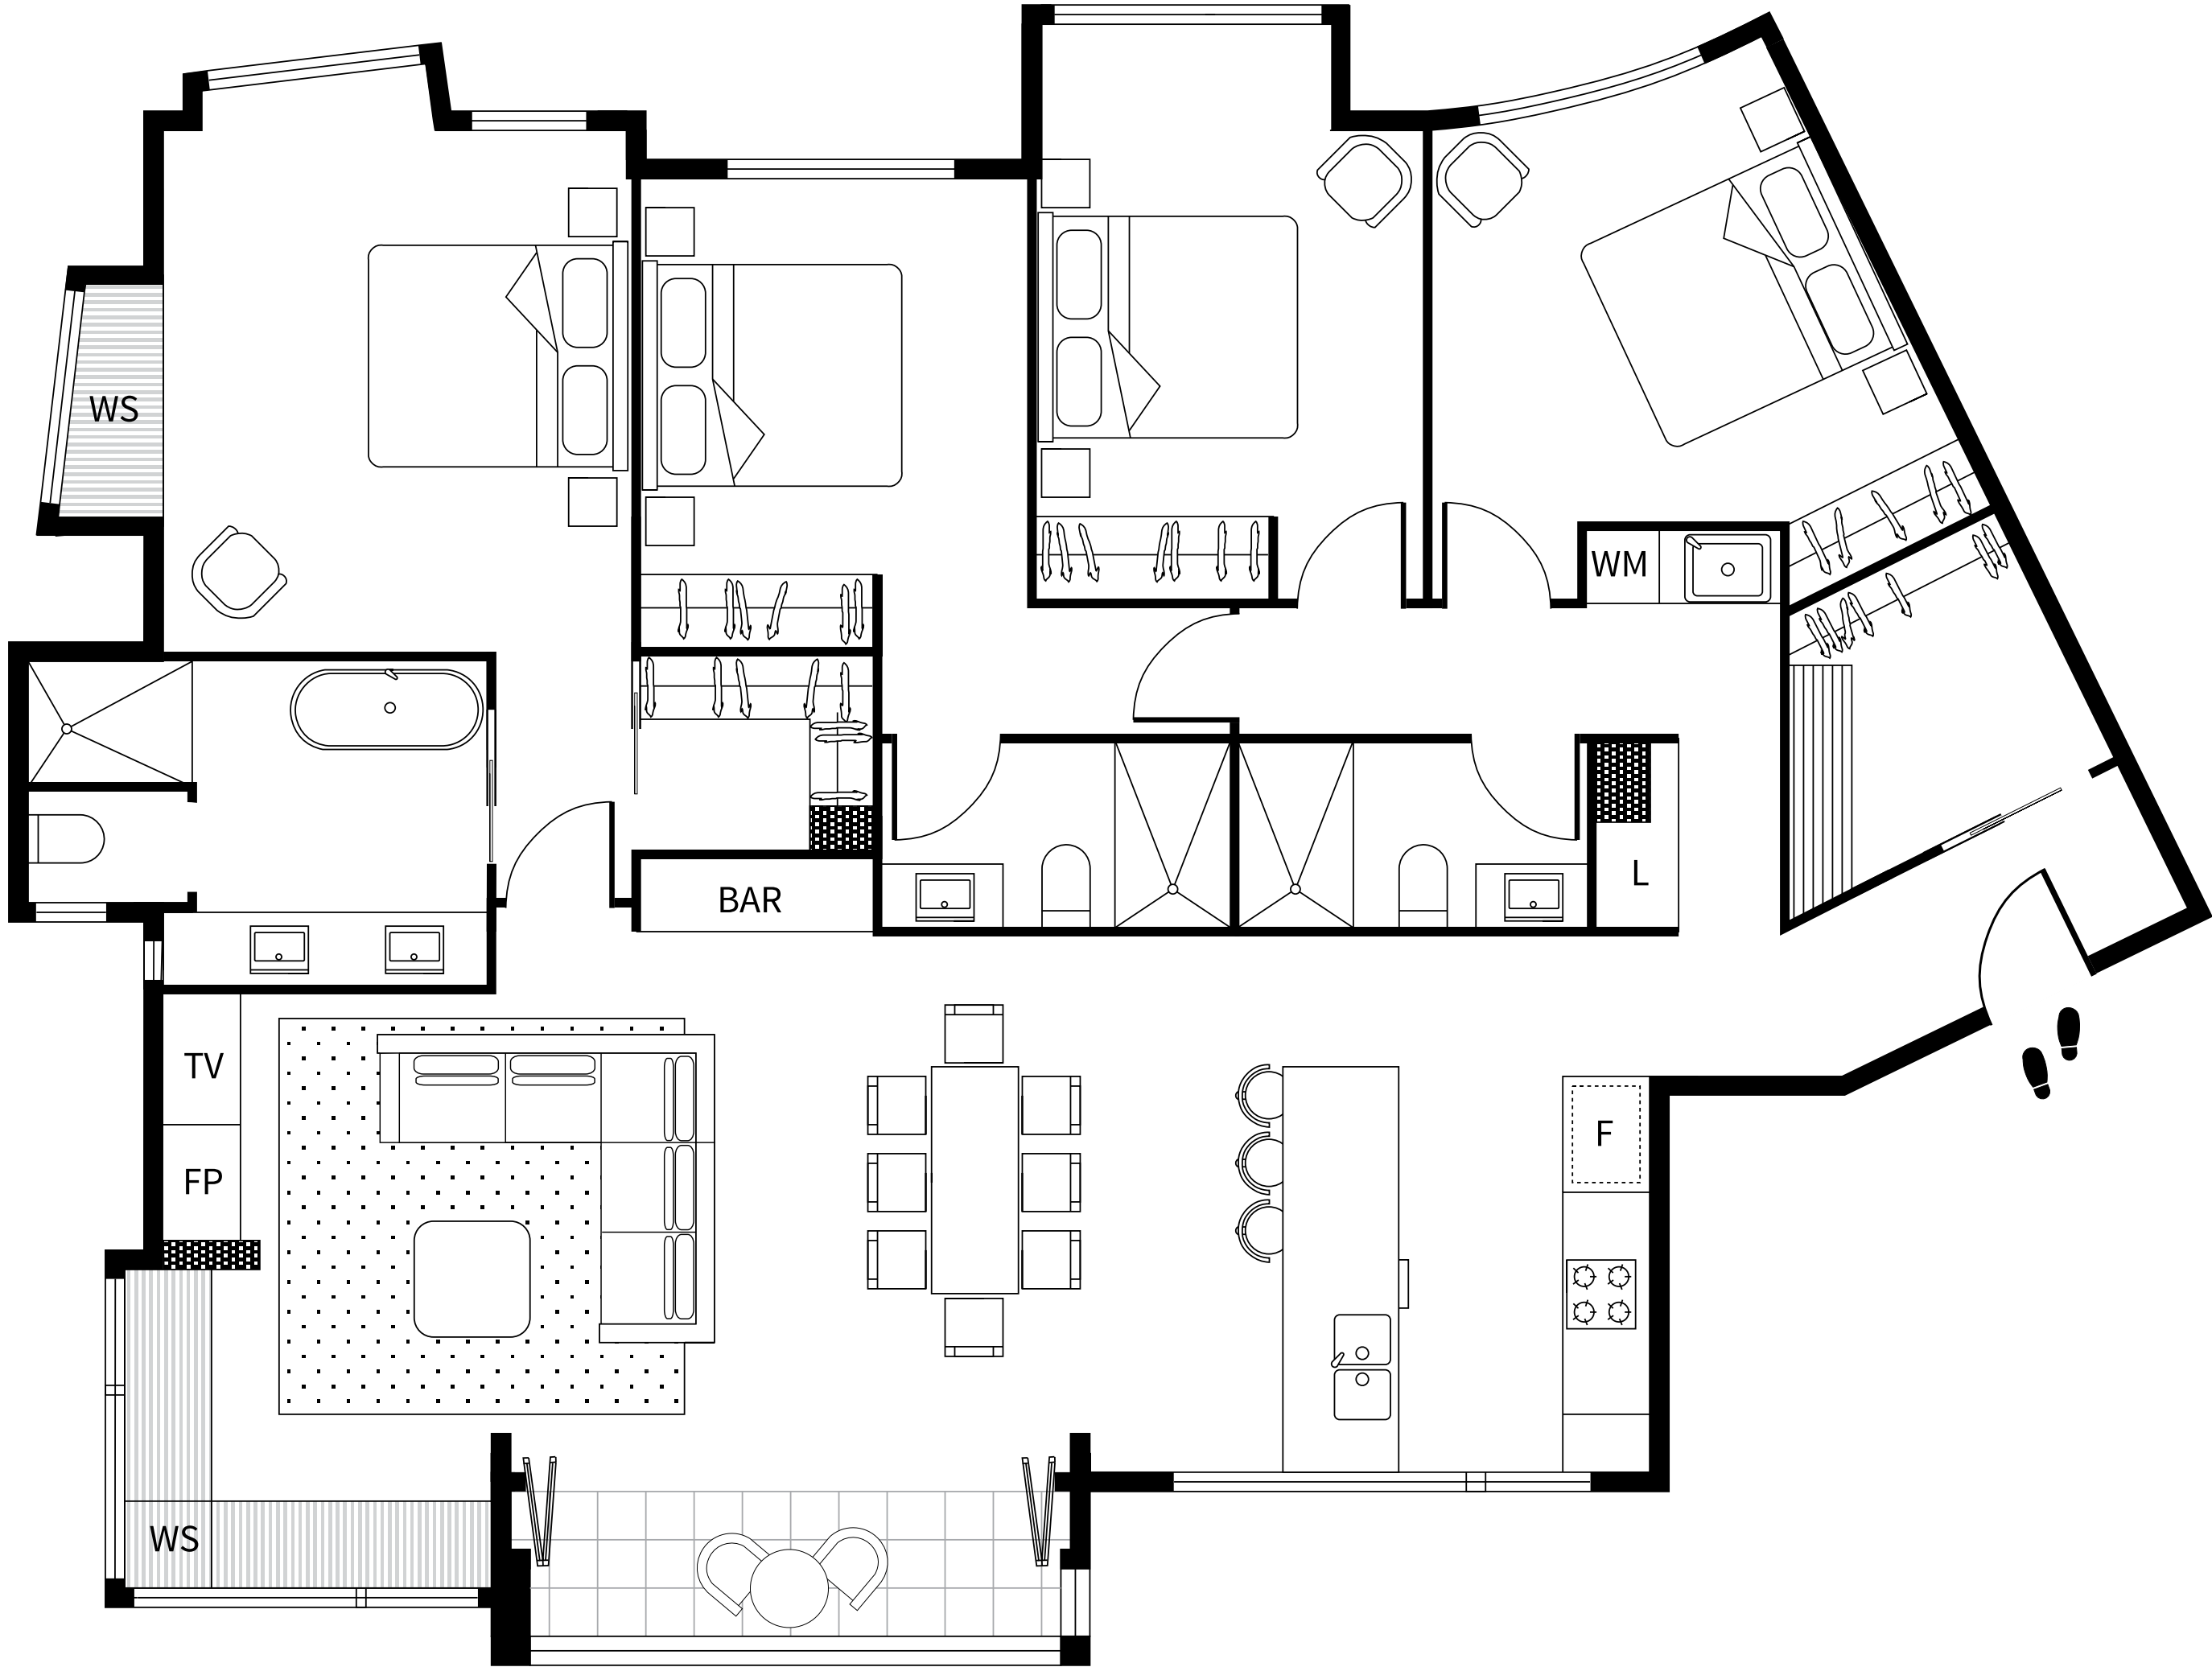


APARTMENT 3.1

LEVEL THREE

Bedrooms	4
Bathrooms	3
Car space	1
AREA (including Winter Garden Balcony)	
TOTAL	170.1M ²

LEGEND


L	Linen
WM	Washer/Dryer
FP	Fireplace
F	Integrated fridge
WS	Window seating

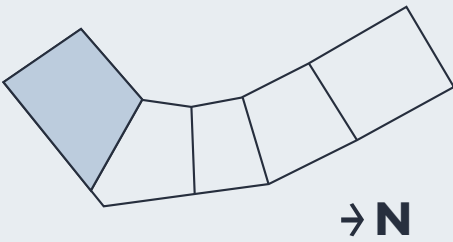

SNOWGUMS



DISCLAIMER: Please note this drawing is to be used as a guide only and must not be used for construction unless issued by the Architect as a Stamped Construction Set. All efforts have been made to ensure its accuracy at time of print. Changes may be made and dimensions, areas, fixtures, fittings, finishes and specifications are subject to change without notice. Window placement, balcony configuration, wardrobe sizes and room areas may vary within each apartment.

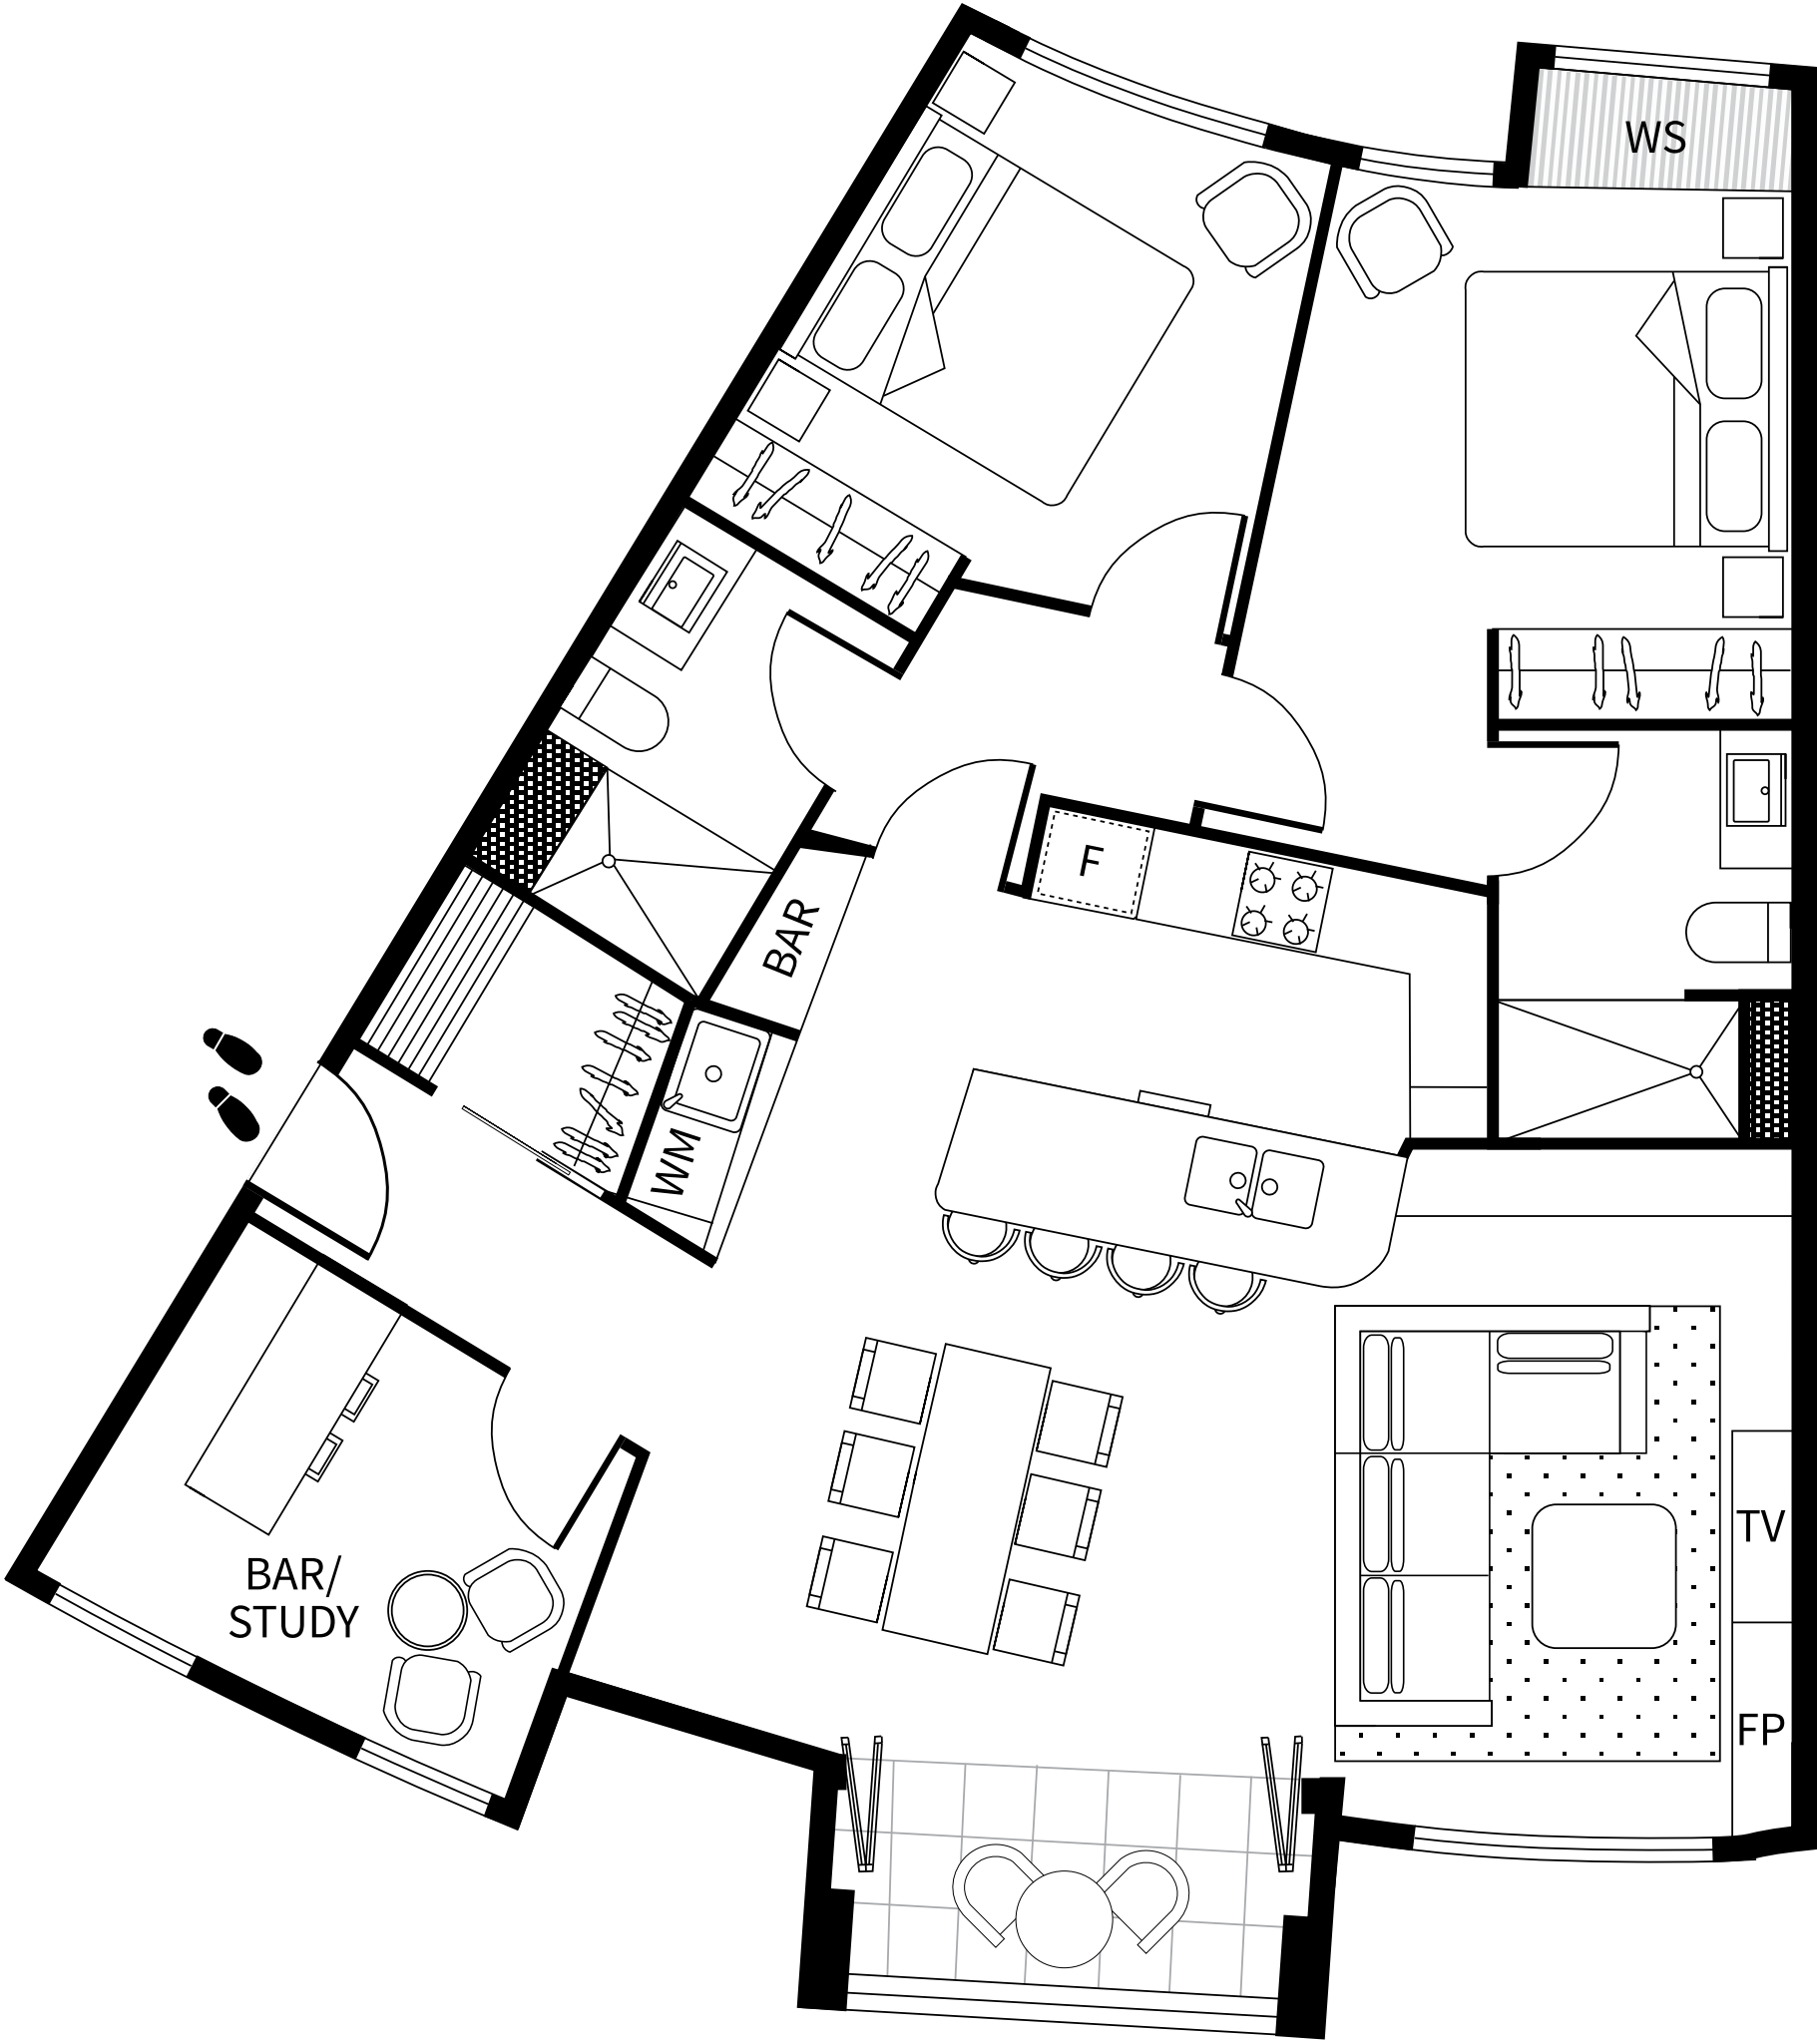


APARTMENT 3.2
LEVEL THREE

Bedrooms	2
Bathrooms	2
Car space	1
AREA (including Winter Garden Balcony)	
TOTAL	111.8M ²

LEGEND


WM	Washer/Dryer
FP	Fireplace
F	Integrated fridge
WS	Window seating

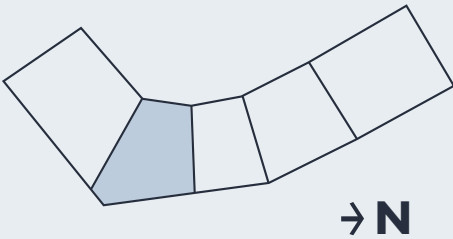

SNOWGUMS



DISCLAIMER: Please note this drawing is to be used as a guide only and must not be used for construction unless issued by the Architect as a Stamped Construction Set. All efforts have been made to ensure its accuracy at time of print. Changes may be made and dimensions, areas, fixtures, fittings, finishes and specifications are subject to change without notice. Window placement, balcony configuration, wardrobe sizes and room areas may vary within each apartment.

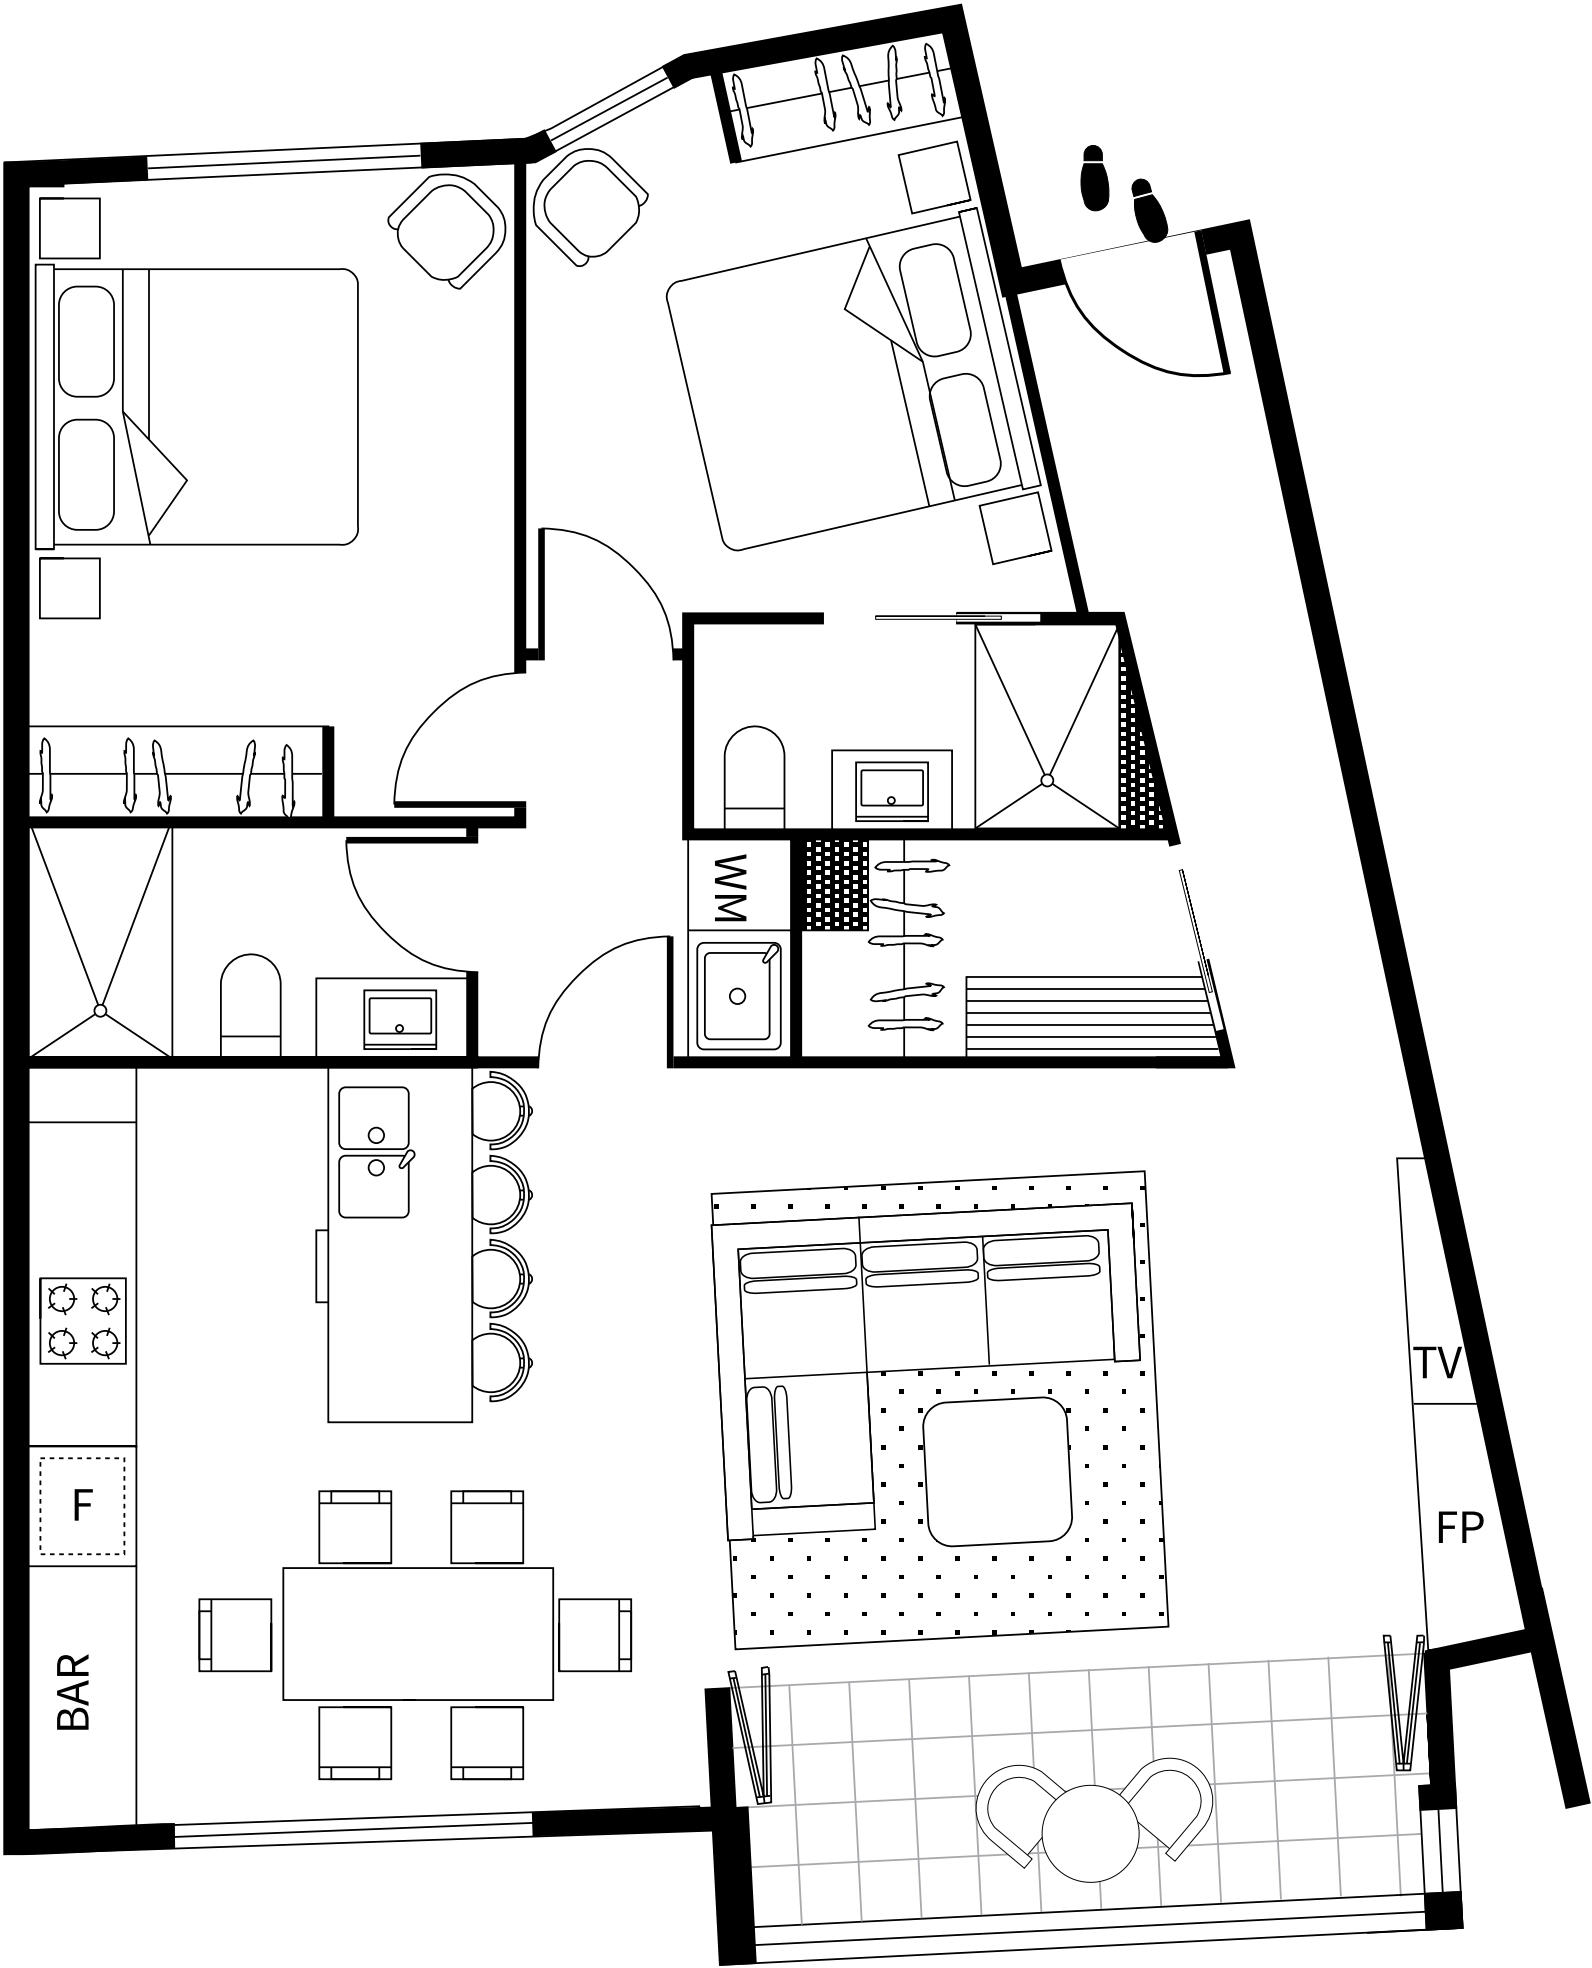


APARTMENT 3.3
LEVEL THREE

Bedrooms	2
Bathrooms	2
Car space	1
AREA (including Winter Garden Balcony)	
TOTAL	98.5M ²

LEGEND


WM	Washer/Dryer
FP	Fireplace
F	Integrated fridge
WS	Window seating

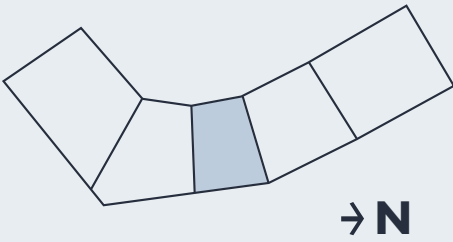

SNOWGUMS

DISCLAIMER: Please note this drawing is to be used as a guide only and must not be used for construction unless issued by the Architect as a Stamped Construction Set. All efforts have been made to ensure its accuracy at time of print. Changes may be made and dimensions, areas, fixtures, fittings, finishes and specifications are subject to change without notice. Window placement, balcony configuration, wardrobe sizes and room areas may vary within each apartment.

0 1M 2M 5M

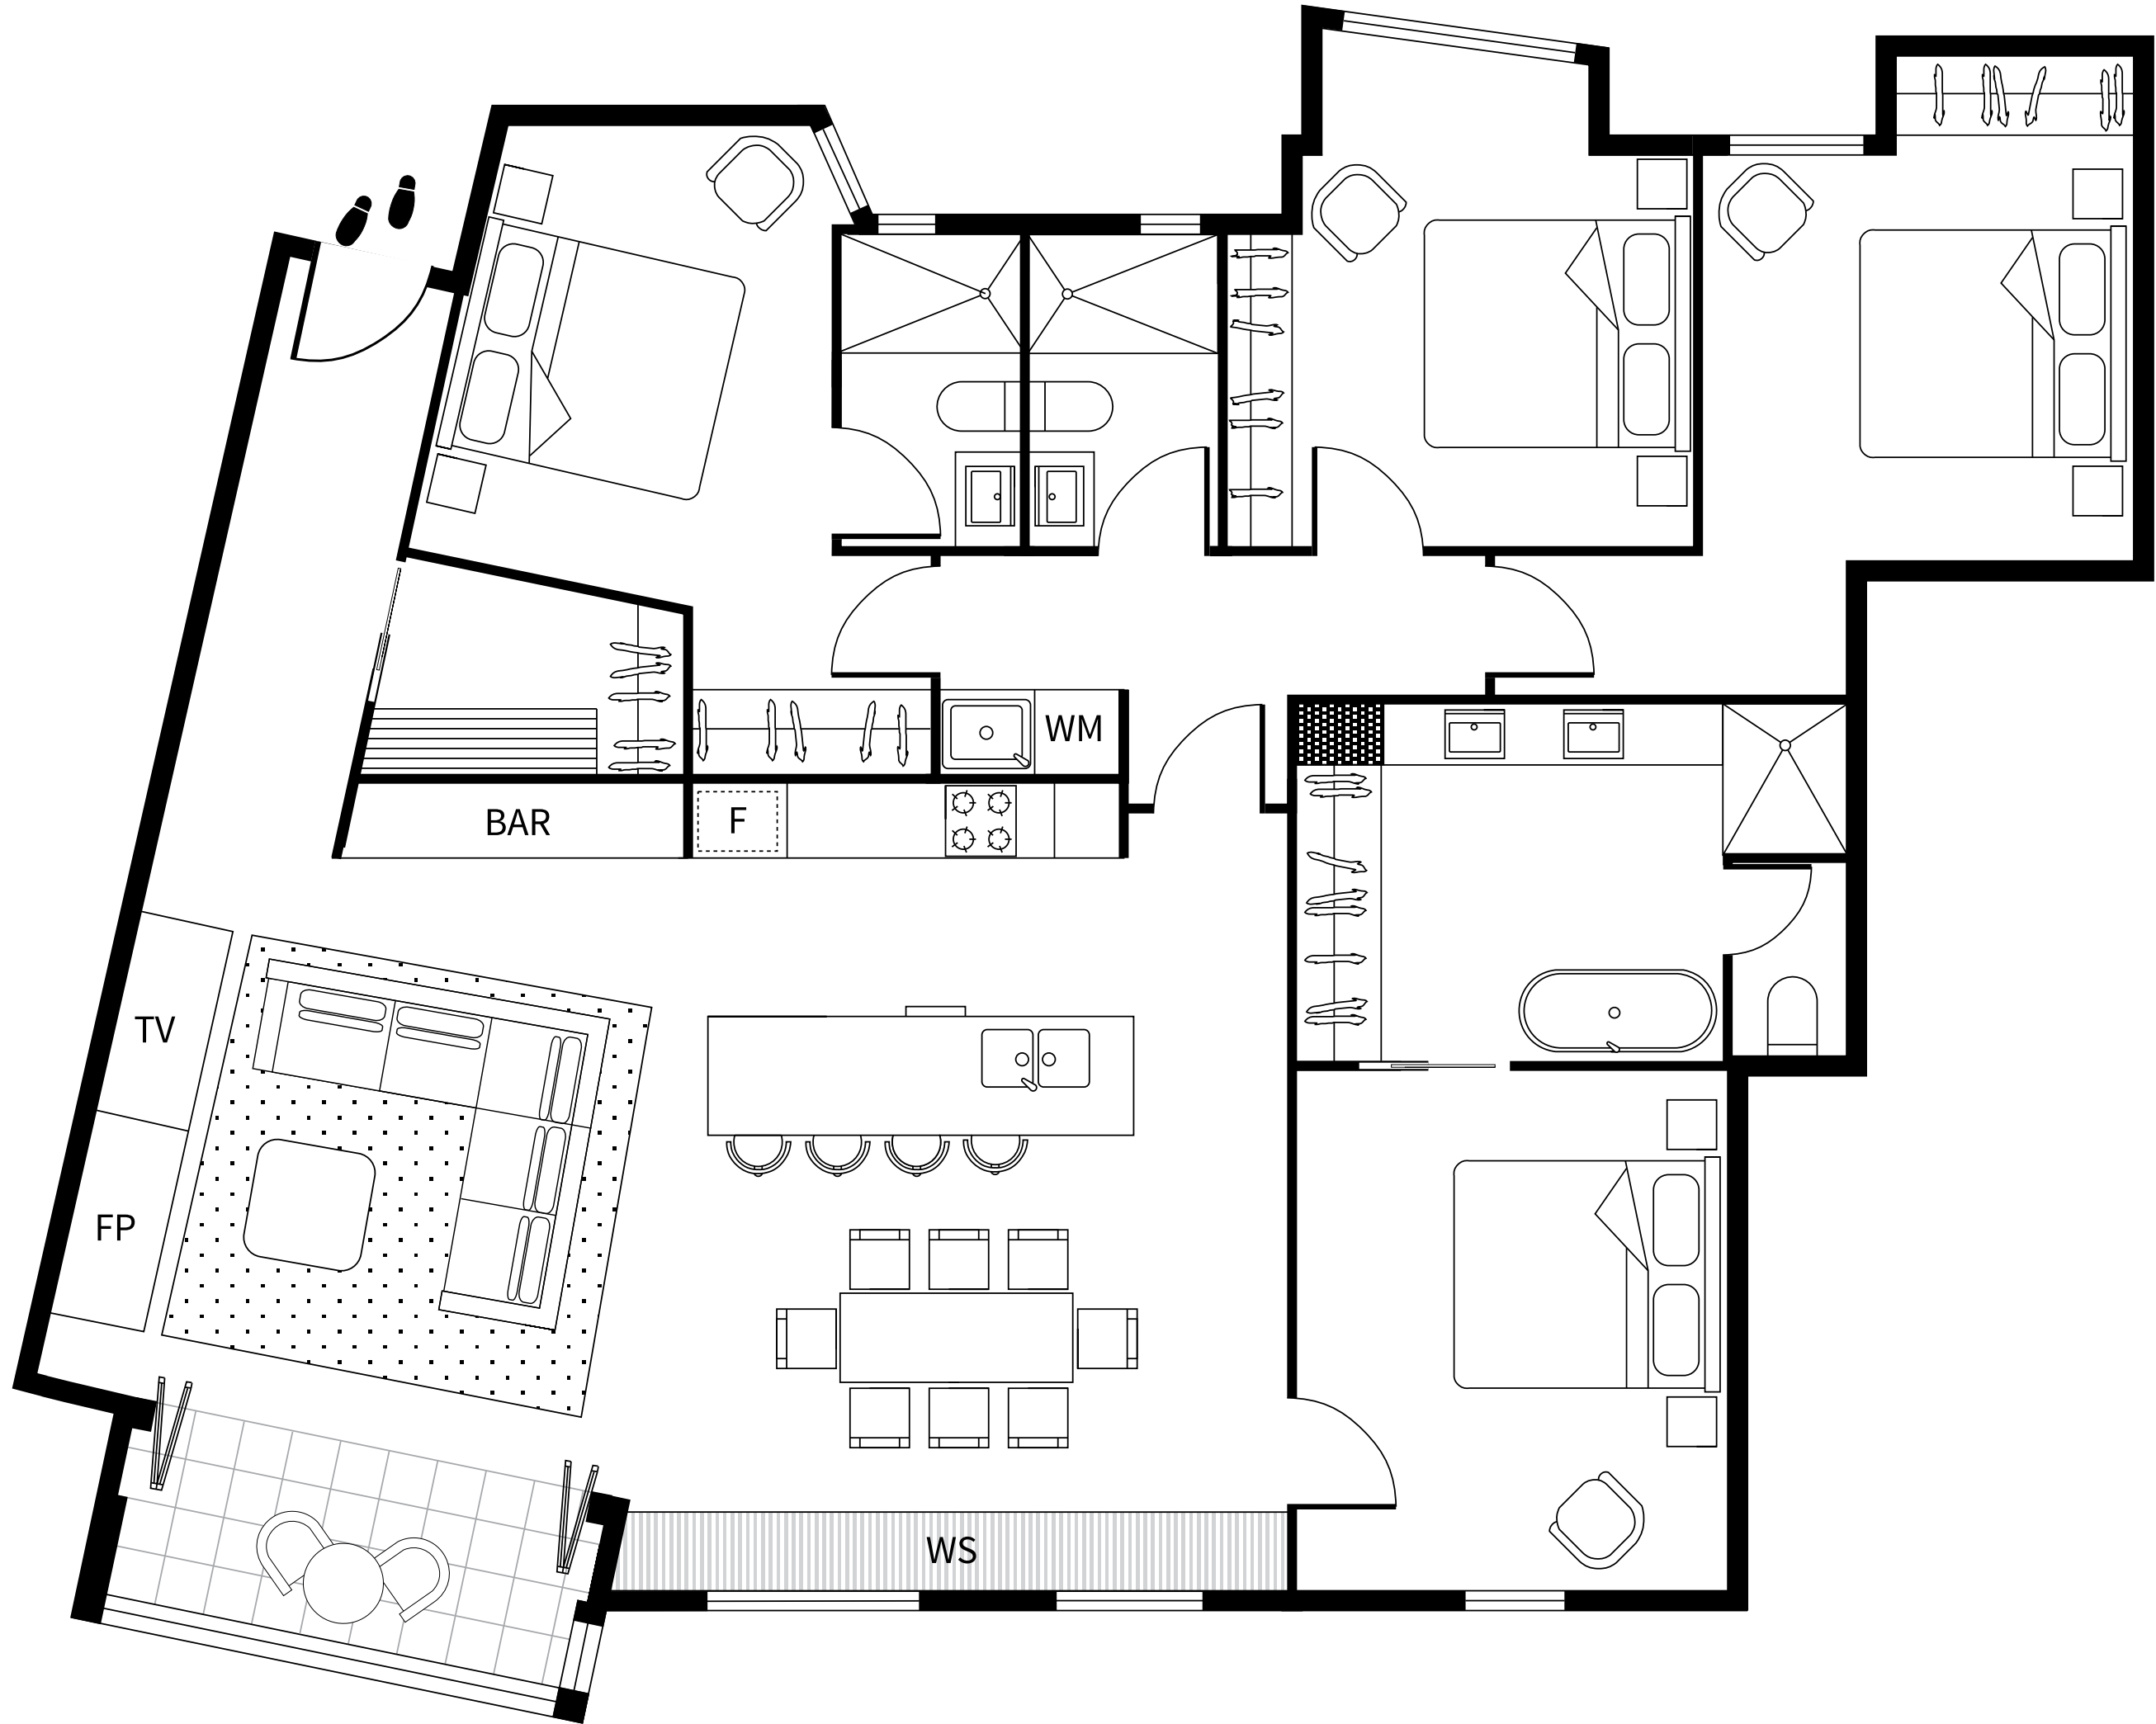


APARTMENT 3.4

LEVEL THREE

Bedrooms	4
Bathrooms	3
Car space	1
AREA (including Winter Garden Balcony)	
TOTAL	156.3M ²

LEGEND


WM	Washer/Dryer
FP	Fireplace
F	Integrated fridge
WS	Window seating

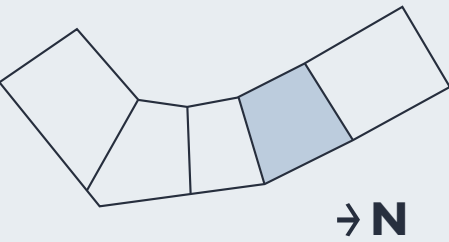

SNOWGUMS



DISCLAIMER: Please note this drawing is to be used as a guide only and must not be used for construction unless issued by the Architect as a Stamped Construction Set. All efforts have been made to ensure its accuracy at time of print. Changes may be made and dimensions, areas, fixtures, fittings, finishes and specifications are subject to change without notice. Window placement, balcony configuration, wardrobe sizes and room areas may vary within each apartment.

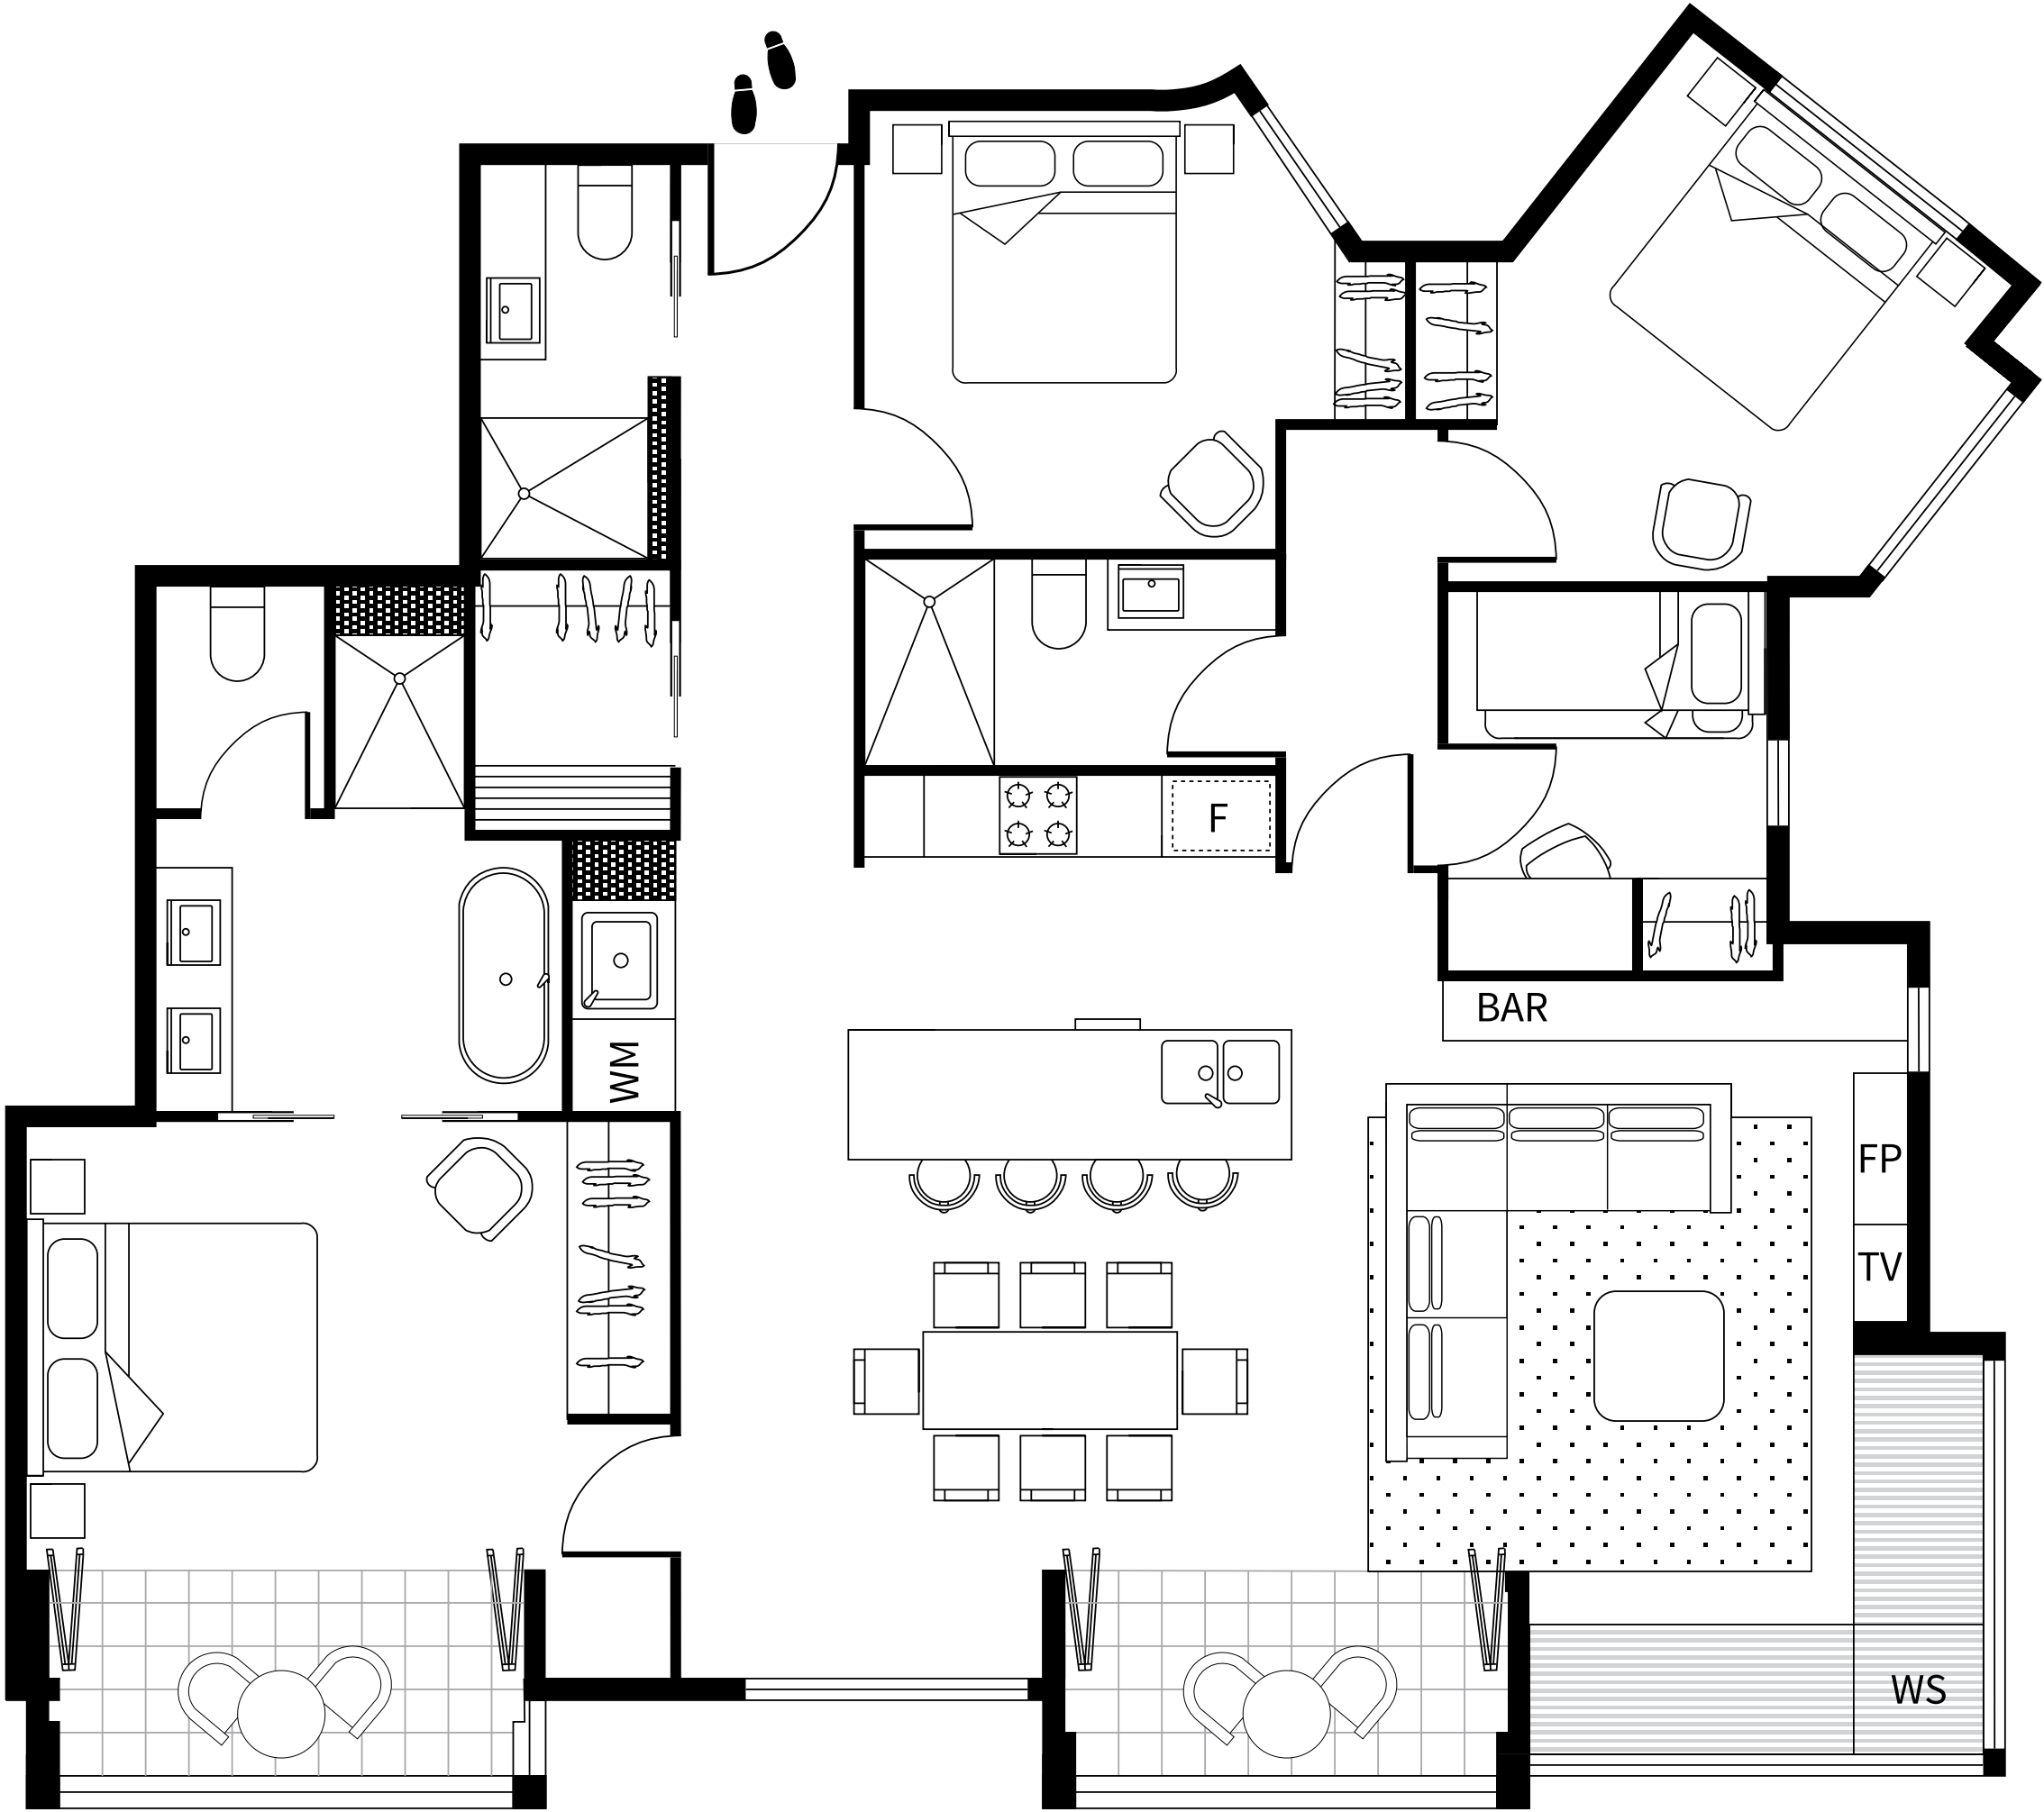


APARTMENT 3.5

LEVEL THREE

Bedrooms	4
Bathrooms	3
Car space	1
AREA (including Winter Garden Balcony)	
TOTAL	143.8M ²


LEGEND

WM	Washer/Dryer
FP	Fireplace
F	Integrated fridge
WS	Window seating

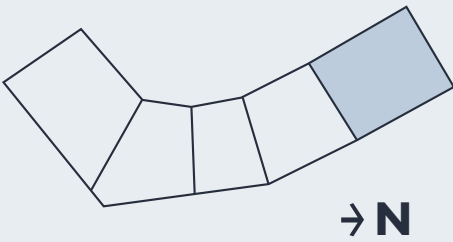

SNOWGUMS

DISCLAIMER: Please note this drawing is to be used as a guide only and must not be used for construction unless issued by the Architect as a Stamped Construction Set. All efforts have been made to ensure its accuracy at time of print. Changes may be made and dimensions, areas, fixtures, fittings, finishes and specifications are subject to change without notice. Window placement, balcony configuration, wardrobe sizes and room areas may vary within each apartment.

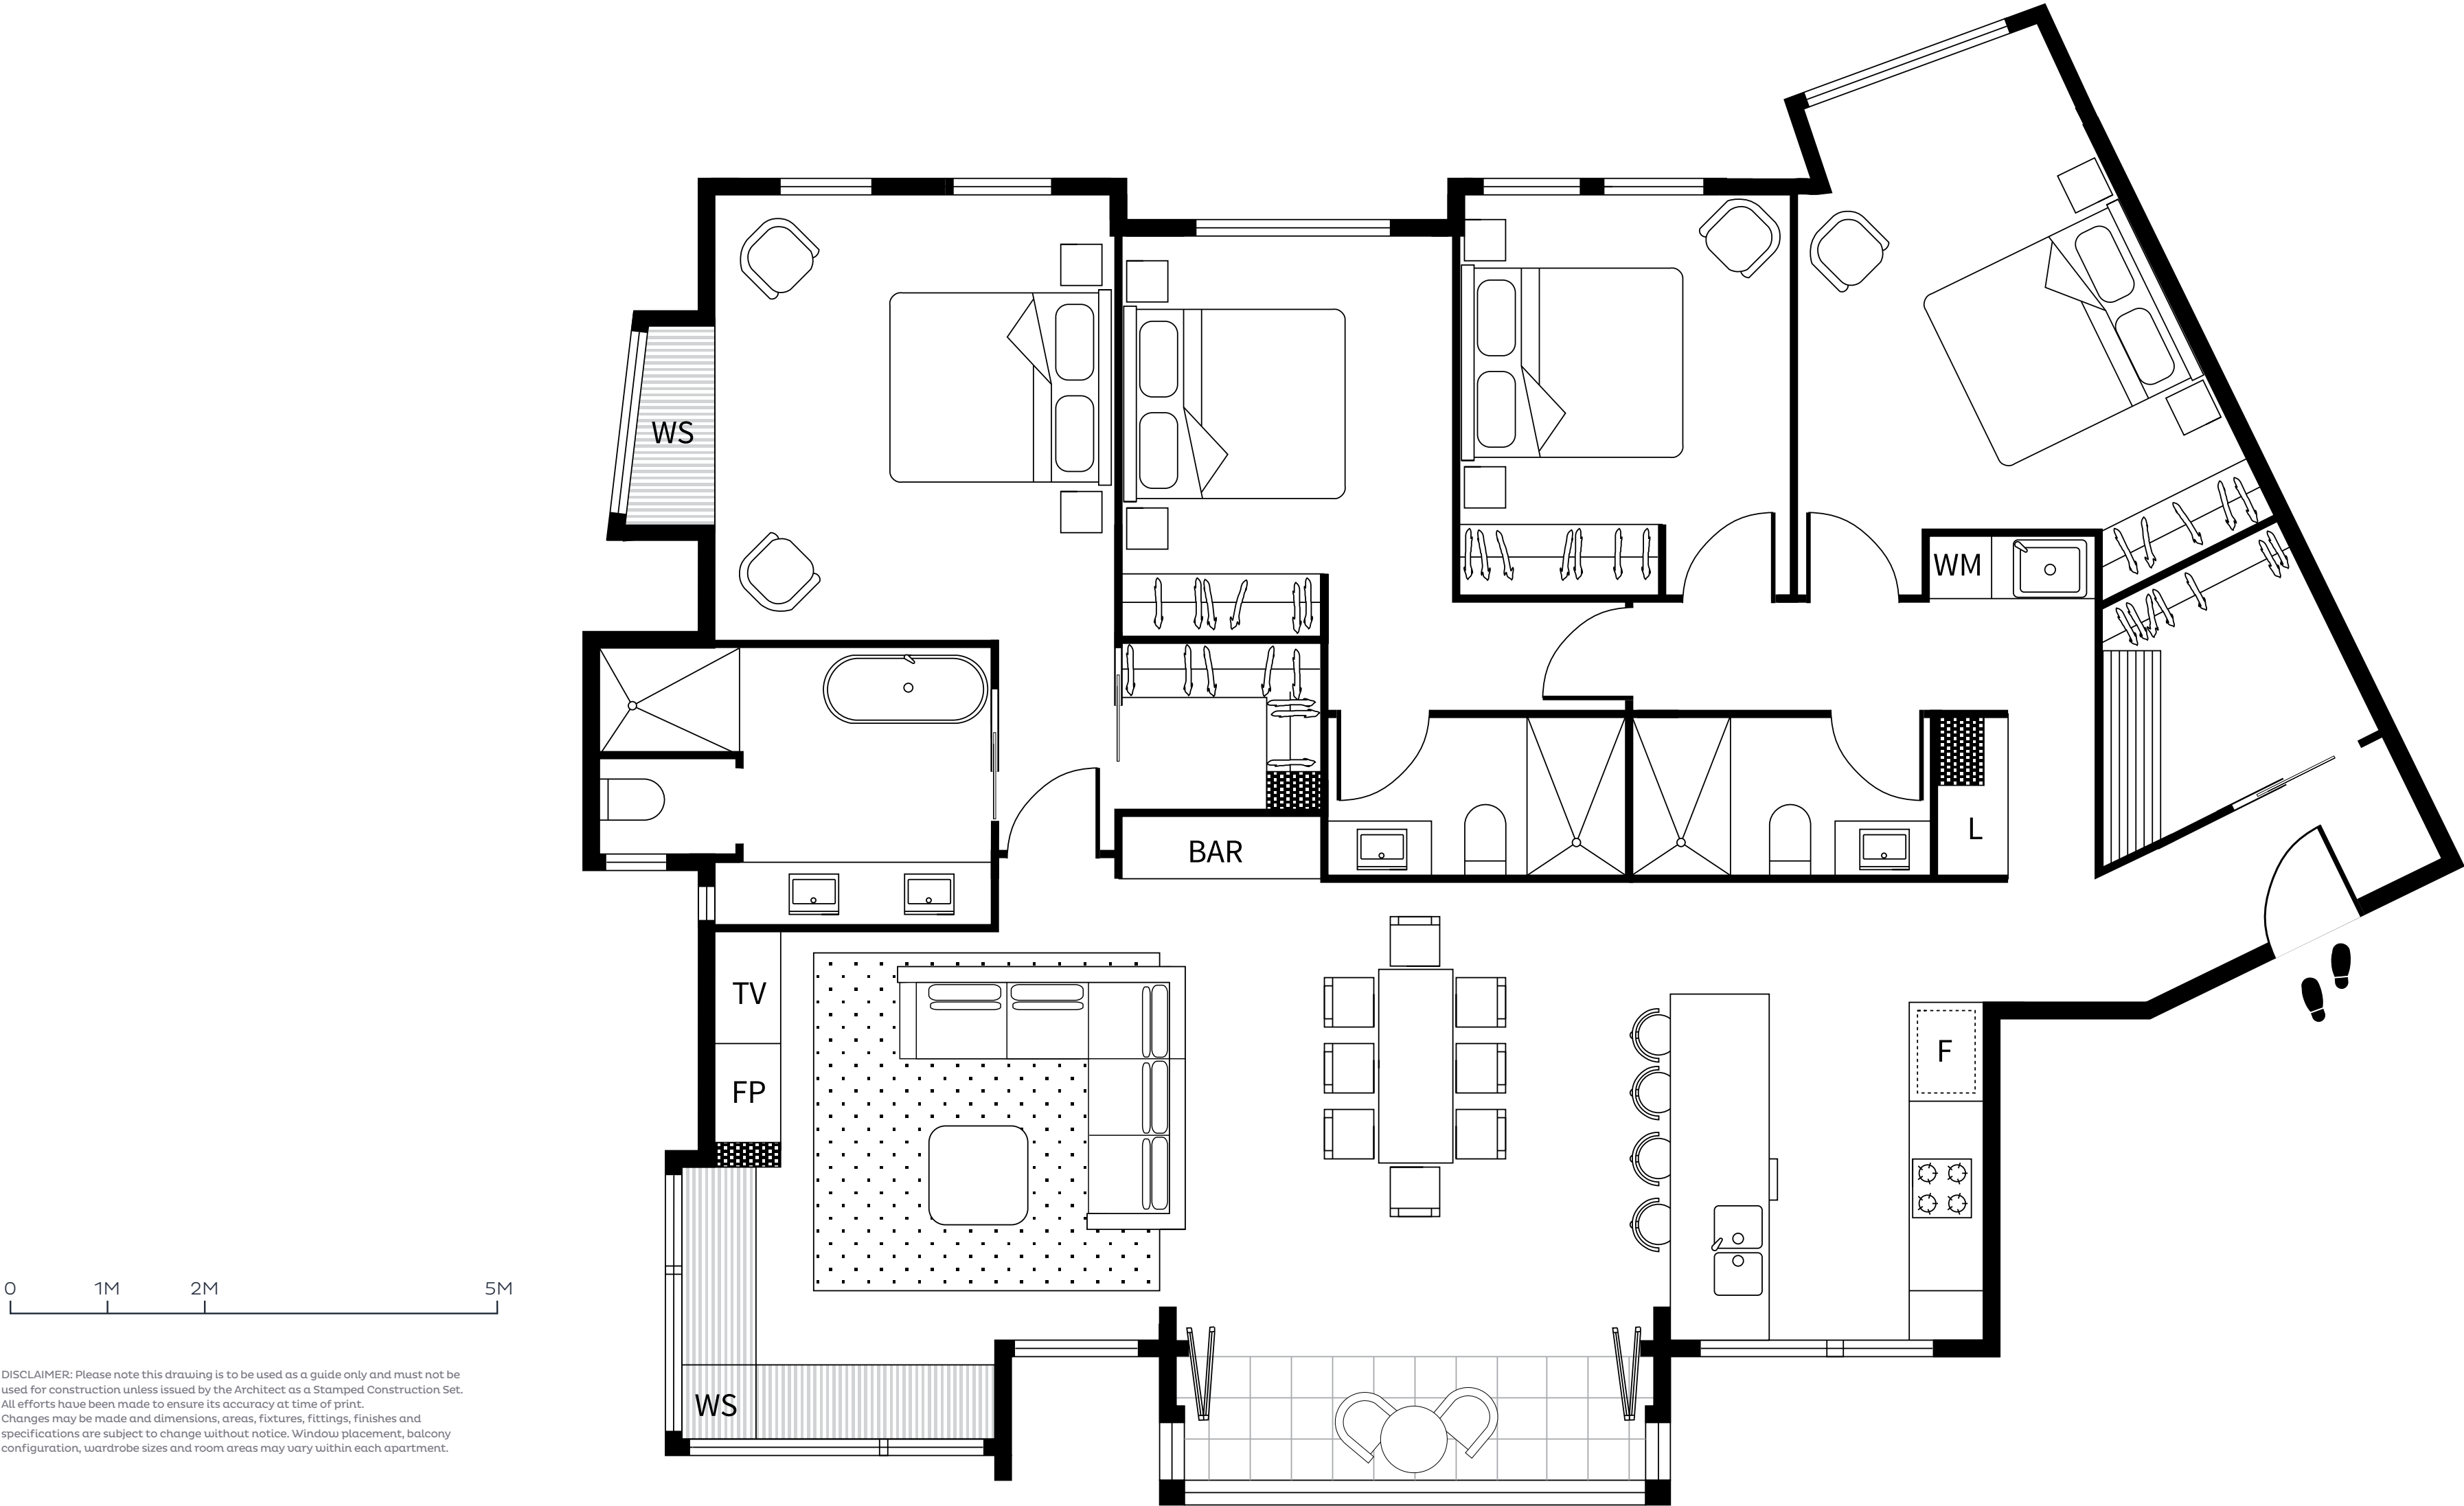


APARTMENT 4.1

LEVEL FOUR

Bedrooms	4
Bathrooms	3
Car space	1
AREA (including Winter Garden Balcony)	
TOTAL	169.6M ²

LEGEND


L	Linen
WM	Washer/Dryer
FP	Fireplace
F	Integrated fridge
WS	Window seating

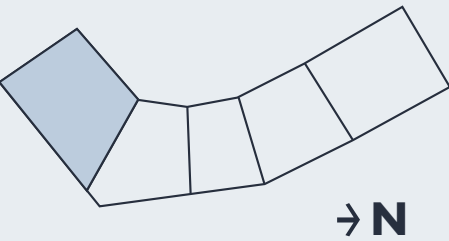

SNOWGUMS



DISCLAIMER: Please note this drawing is to be used as a guide only and must not be used for construction unless issued by the Architect as a Stamped Construction Set. All efforts have been made to ensure its accuracy at time of print. Changes may be made and dimensions, areas, fixtures, fittings, finishes and specifications are subject to change without notice. Window placement, balcony configuration, wardrobe sizes and room areas may vary within each apartment.

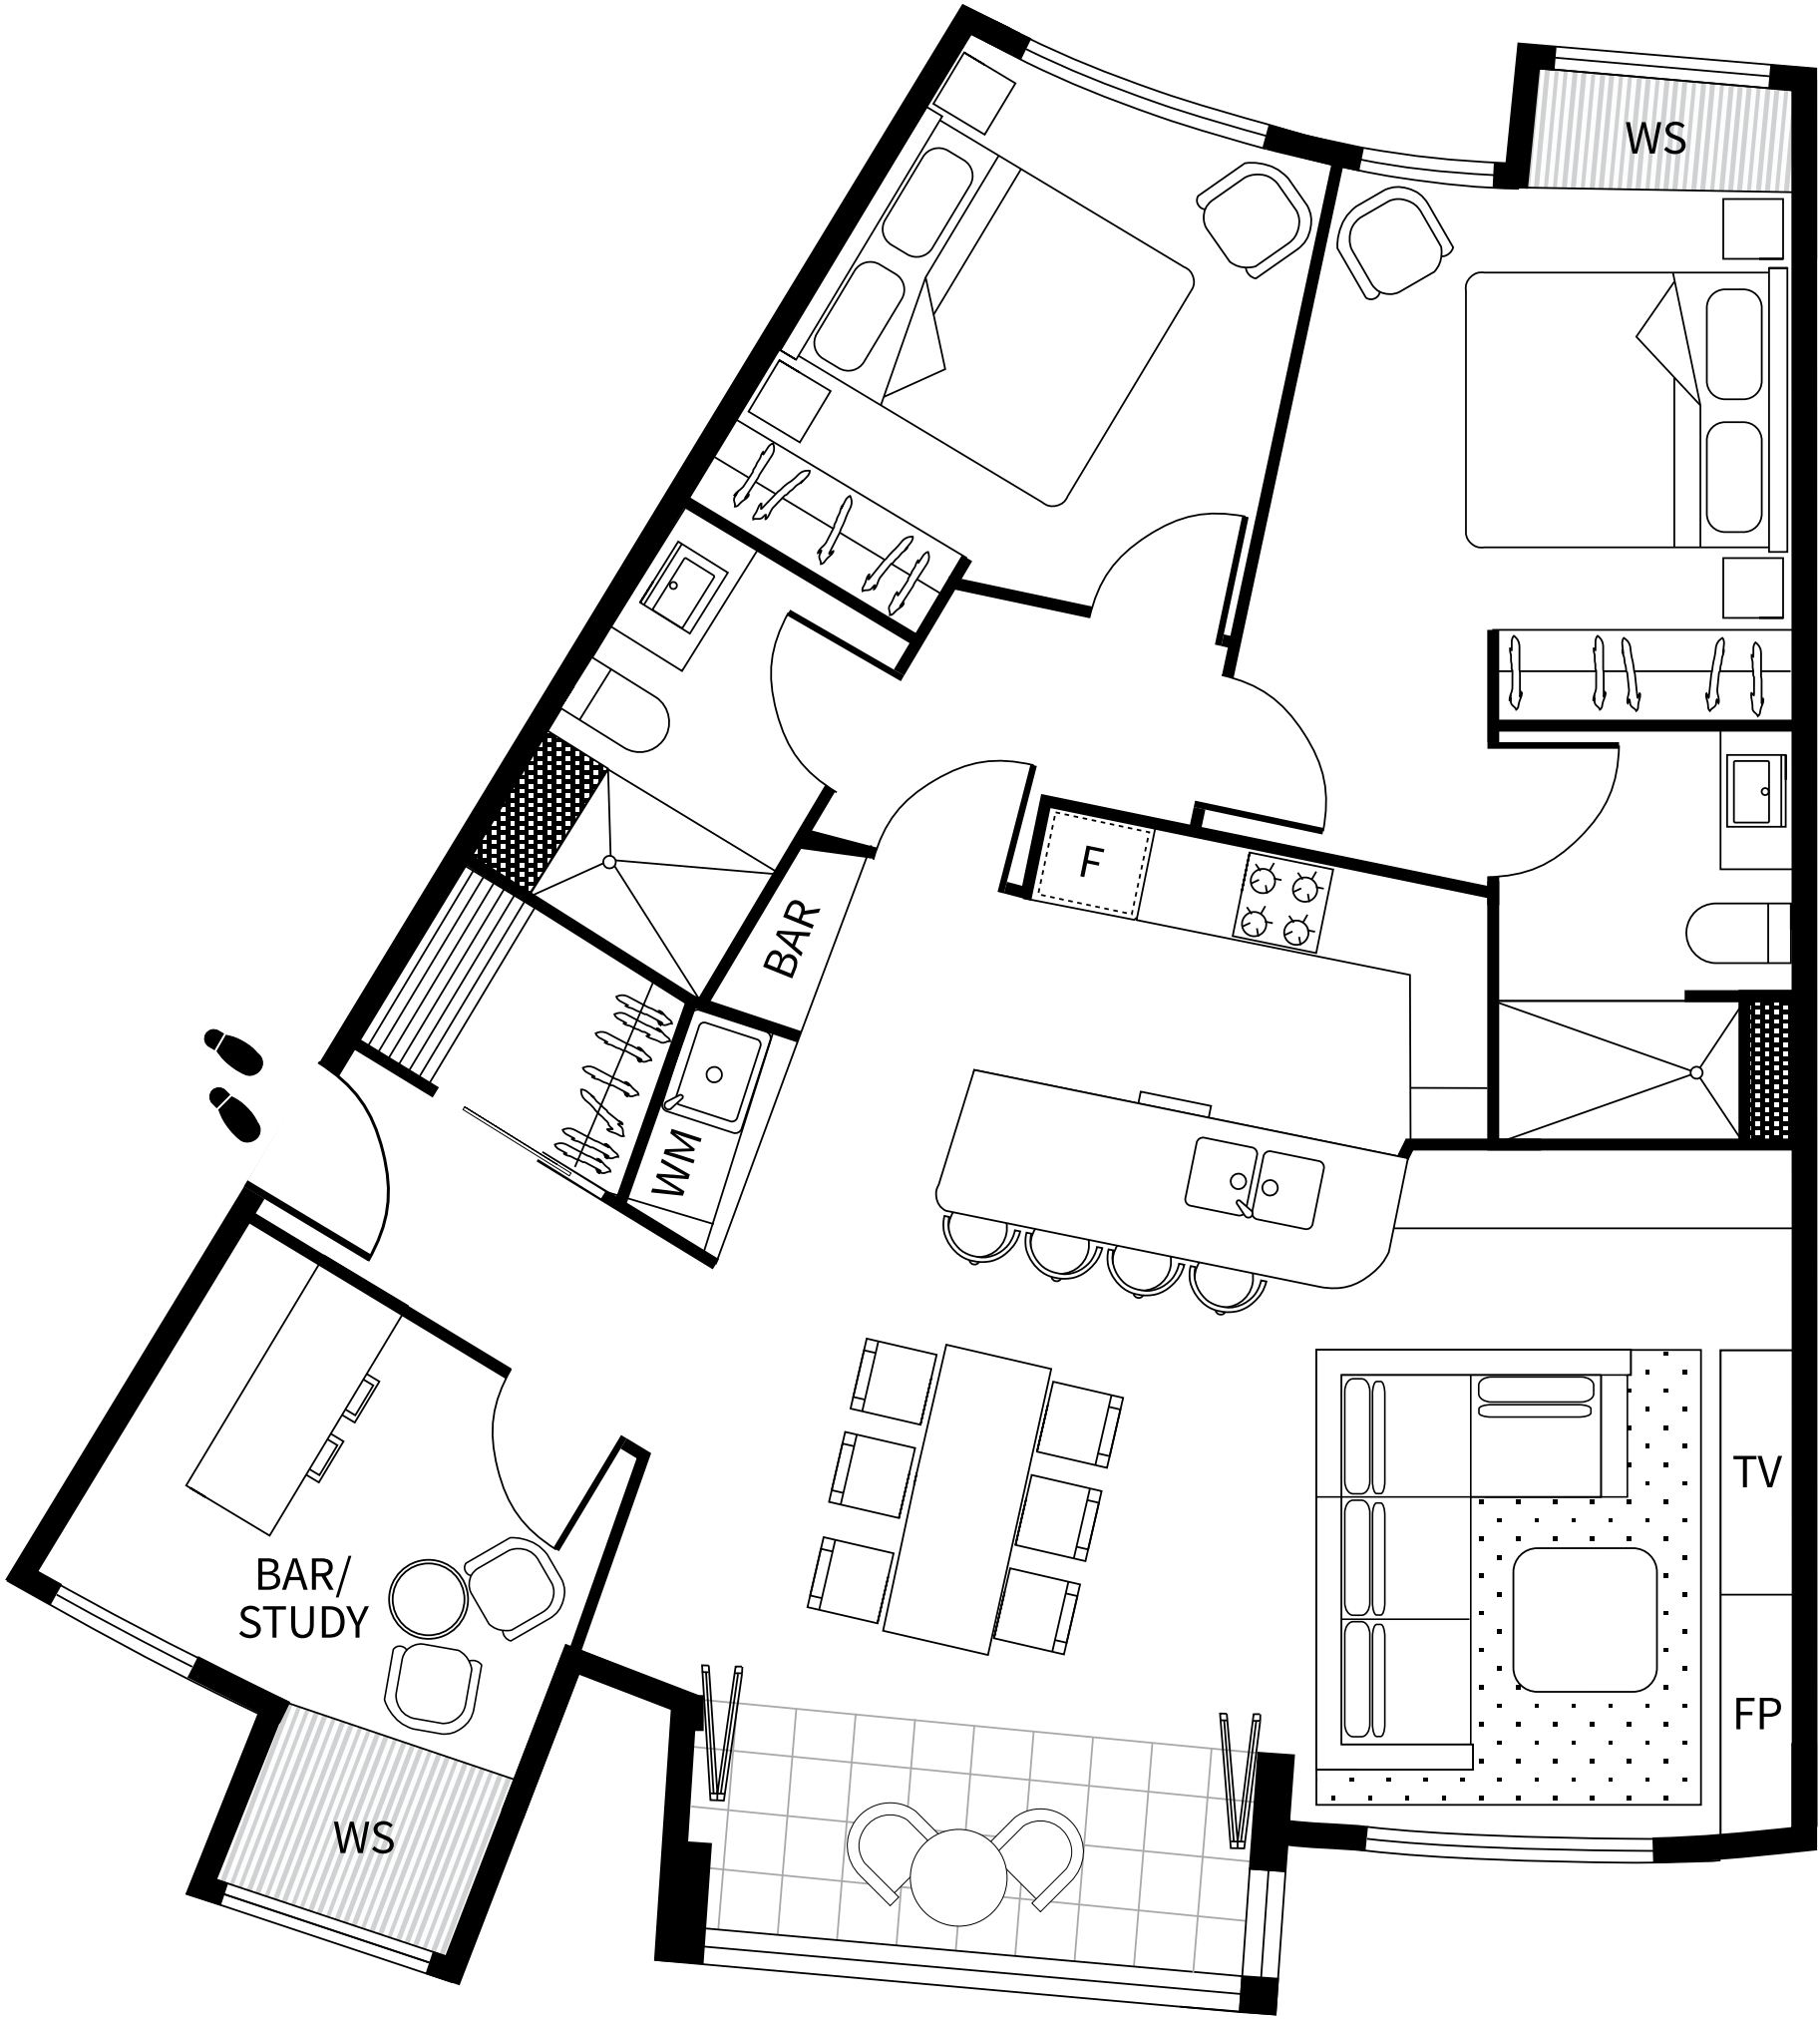


APARTMENT 4.2

LEVEL FOUR

Bedrooms	2
Bathrooms	2
Car space	1
AREA (including Winter Garden Balcony)	
TOTAL	116.2M ²

LEGEND

WM	Washer/Dryer
FP	Fireplace
F	Integrated fridge
WS	Window seating

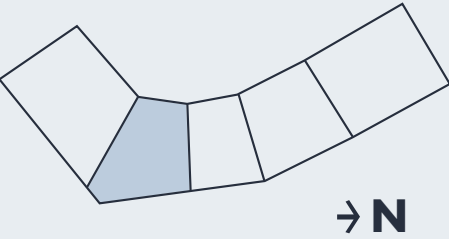

SNOWGUMS